





04 10.33/13.15 03 6.27/10.15 02 10.64/5.90 01 9.72/9.00

Rúa Real

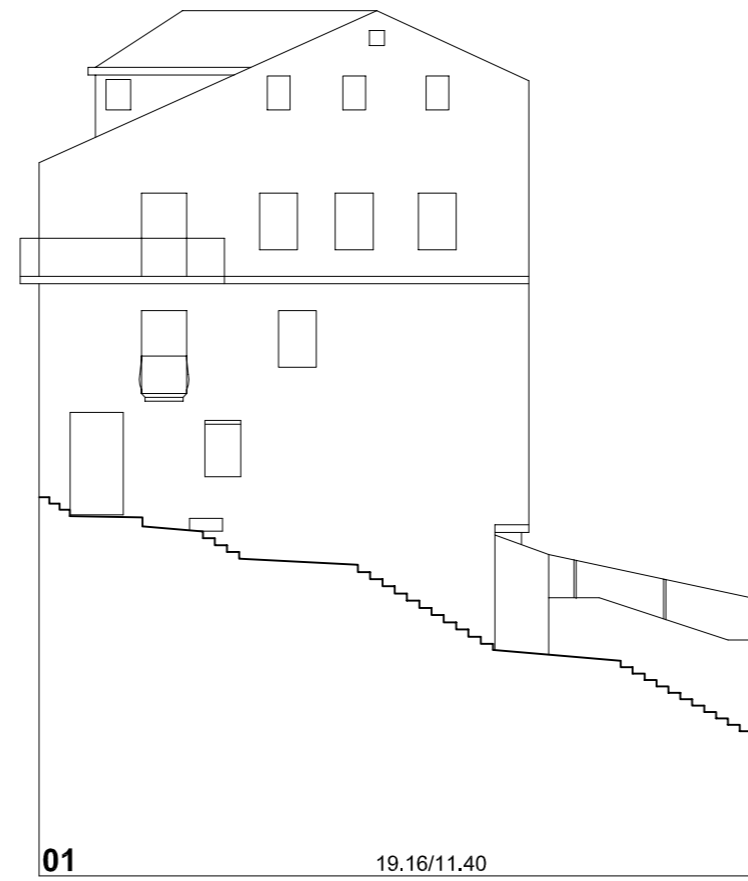


01 19.16/11.40

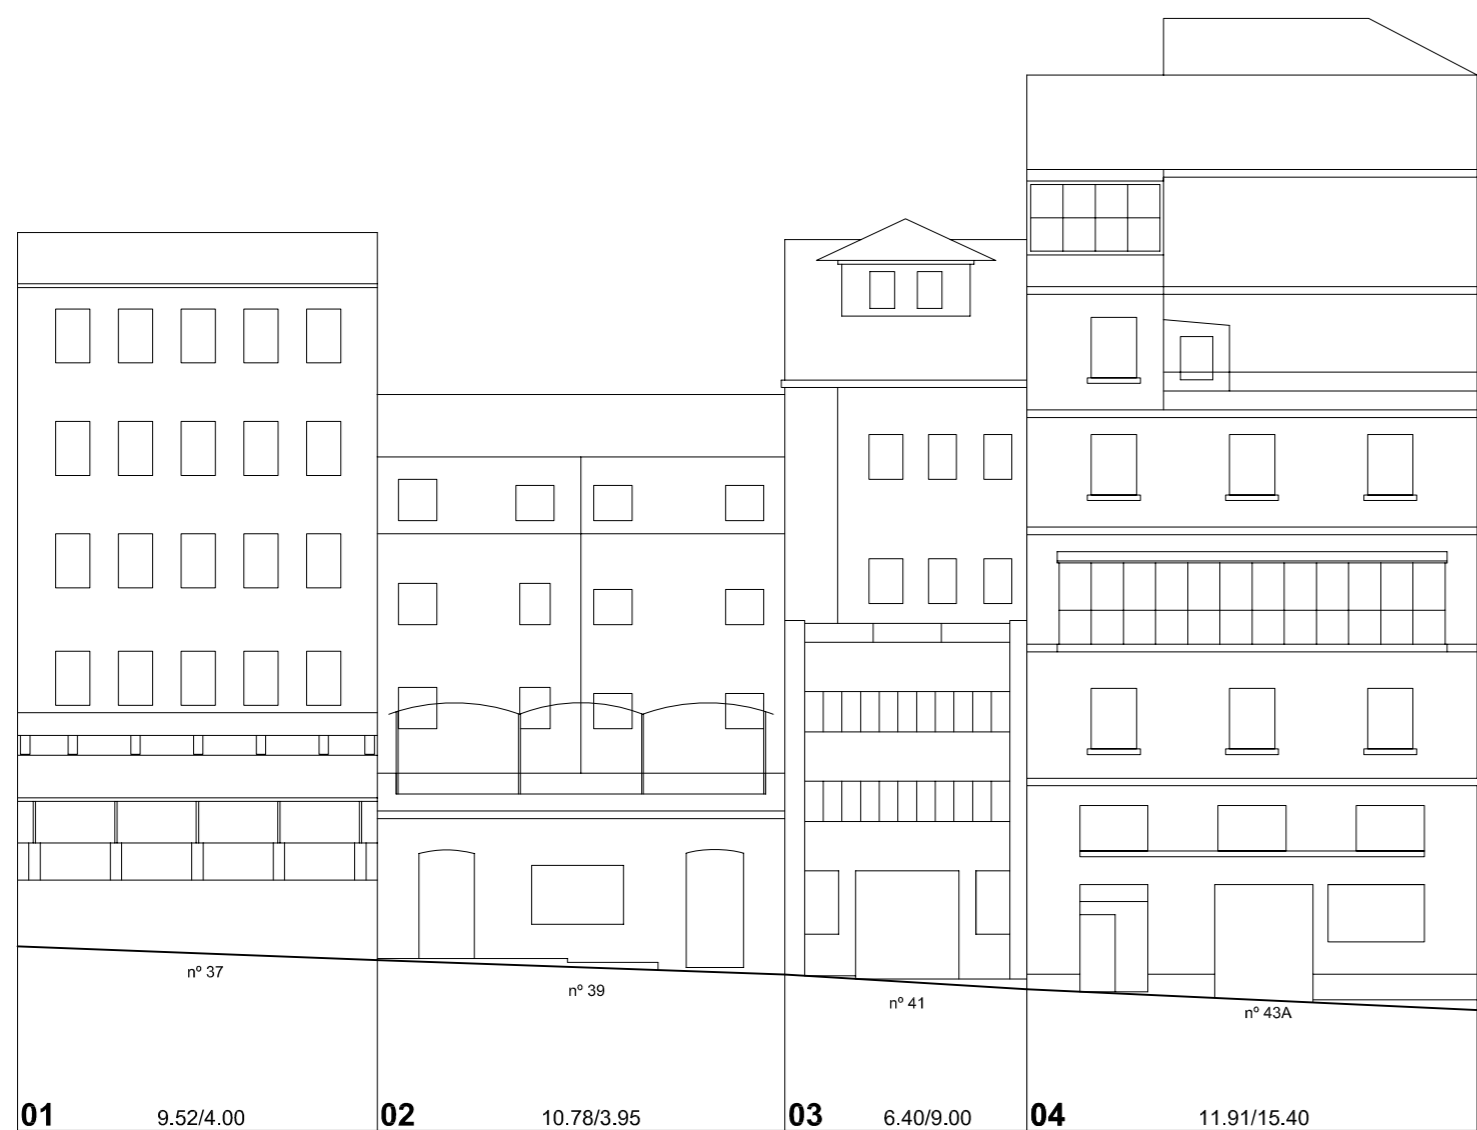



01 9.52/4.00 02 10.78/3.95 03 6.40/9.00 04 11.91/15.40

Rúa Teófilo Llorente

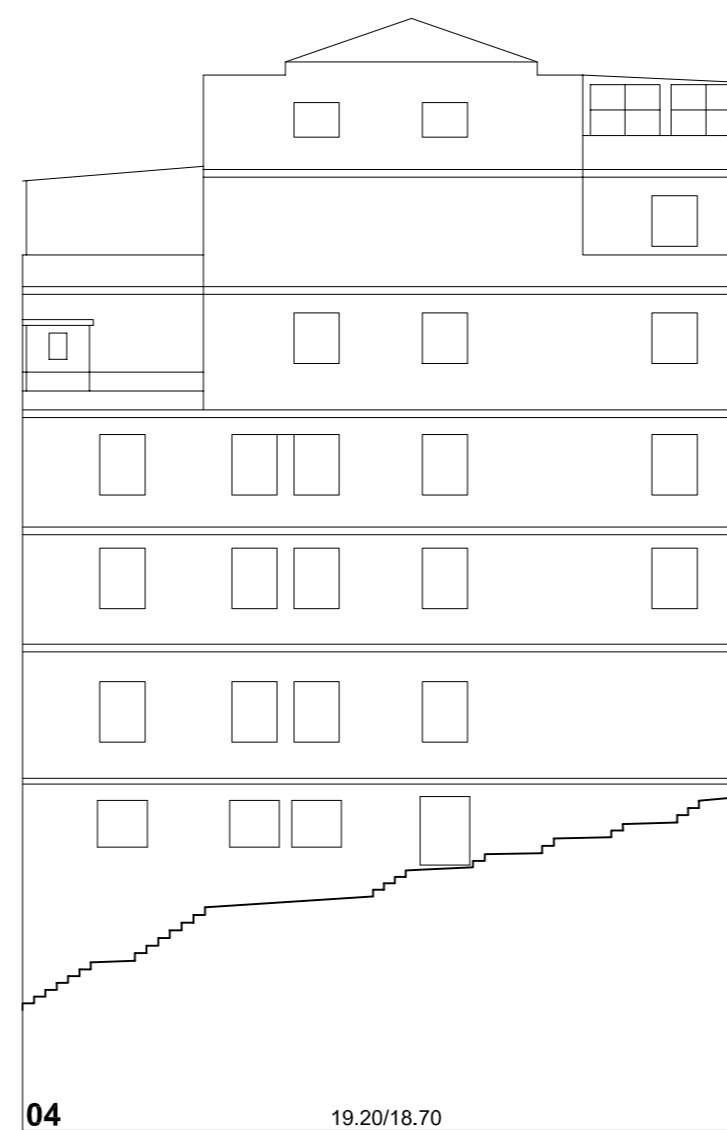

04 19.20/18.70

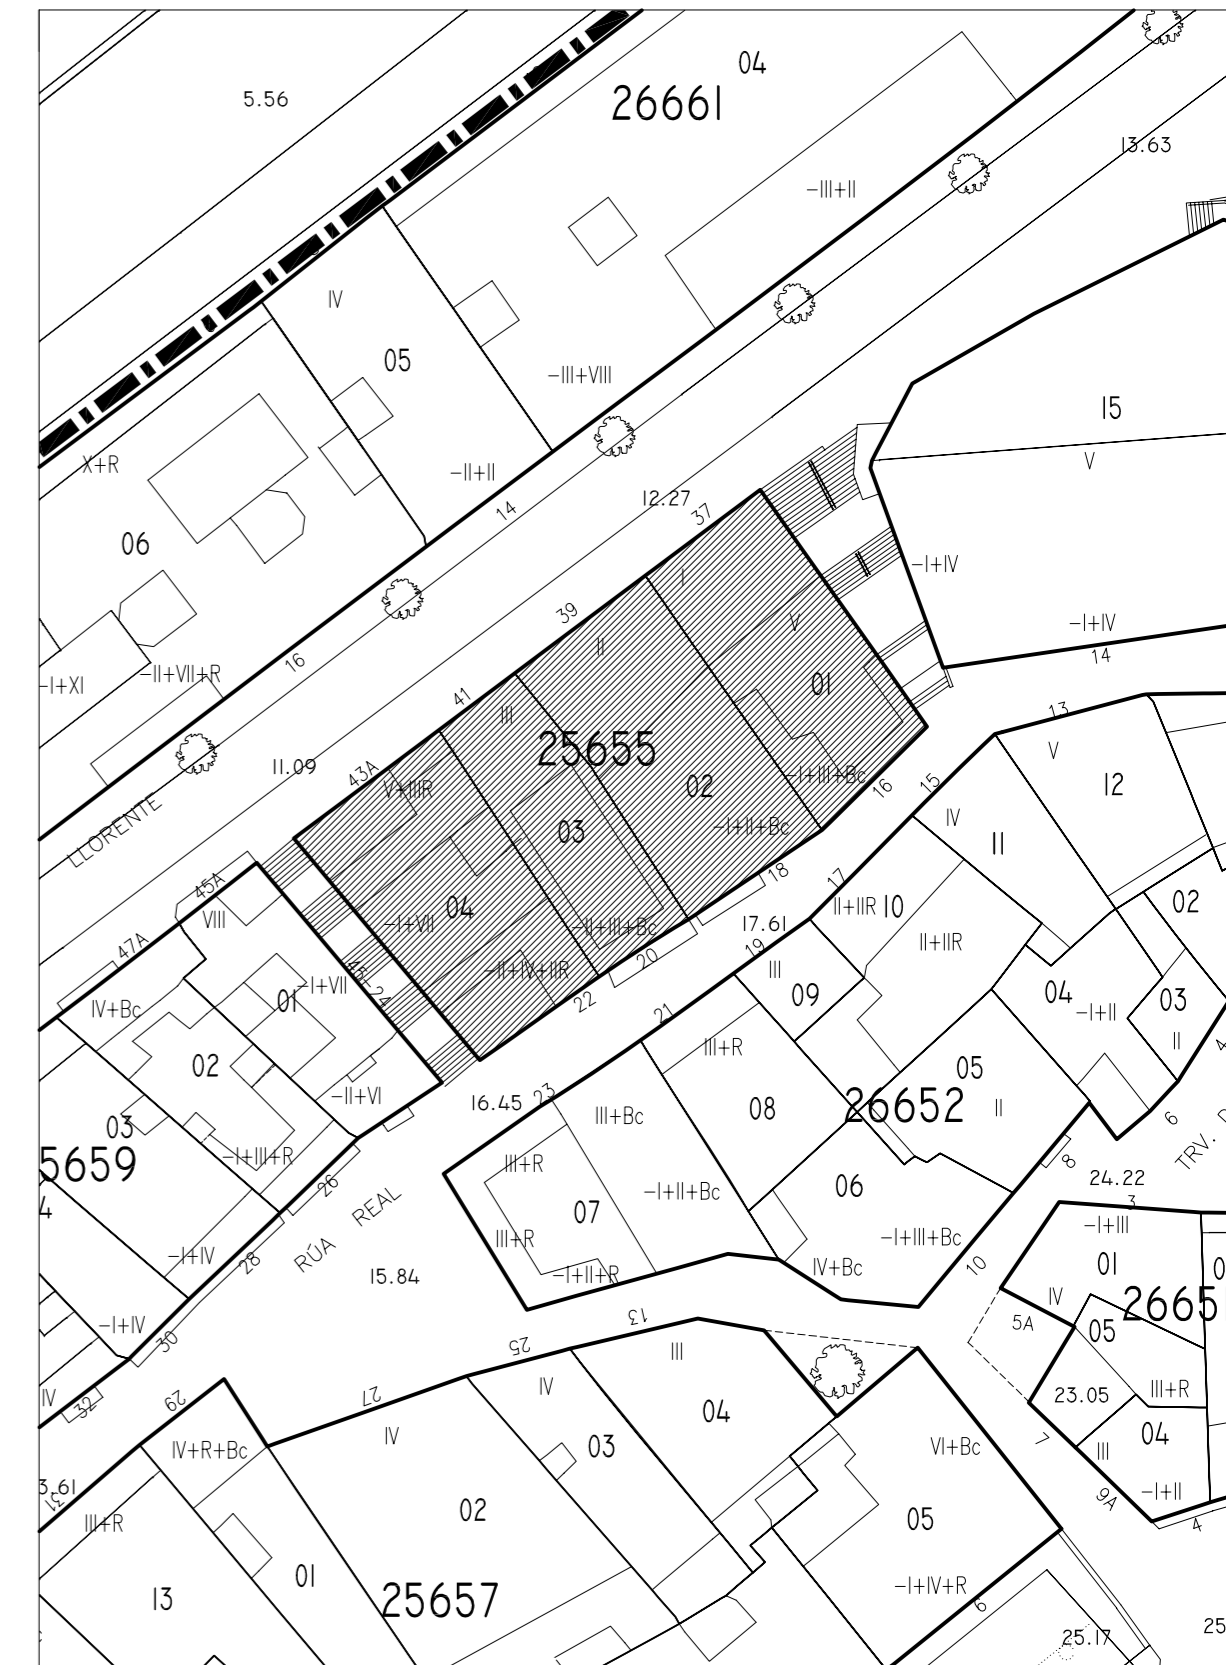

	PLAN ESPECIAL DE PROTECCIÓN E REFORMA INTERIOR CASCO VELLO DE VIGO		FASE: APROB. DEFINITIVA
	PLANOS DE INFORMACIÓN TÍTULO: ALZADOS. ESTADO ACTUAL. COUZADA 25655		PLANO Nº 3.17 ESCALA 1/200 DATA: DECEMBRO 2006
CONSULTORA GALEGA, S.L. <small>RÚA SAN MARTÍÑO, 3-B 36002 PONTEVEDRA TF. 986 85 89 57 FAX. 986 85 89 58 E-mail consultora@consultoragalega.com</small>			