




01 5.00/8.85 02 5.68/5.90 03 7.17/15.85 04 11.10/9.85 05 5.90/9.20 21 6.38/12.90 20 7.42/11.65 19 3.40/8.30 18 3.30/8.30 17 7.10/10.05 16 5.65/9.95 15 6.65/7.45 14 5.40/9.60 13 4.10/9.15 12 5.31/6.80

Rúa Santiago




12 8.95/5.45 11 5.51/8.60 11 5.57/7.22 10 4.64/4.35 09 1.72/4.35

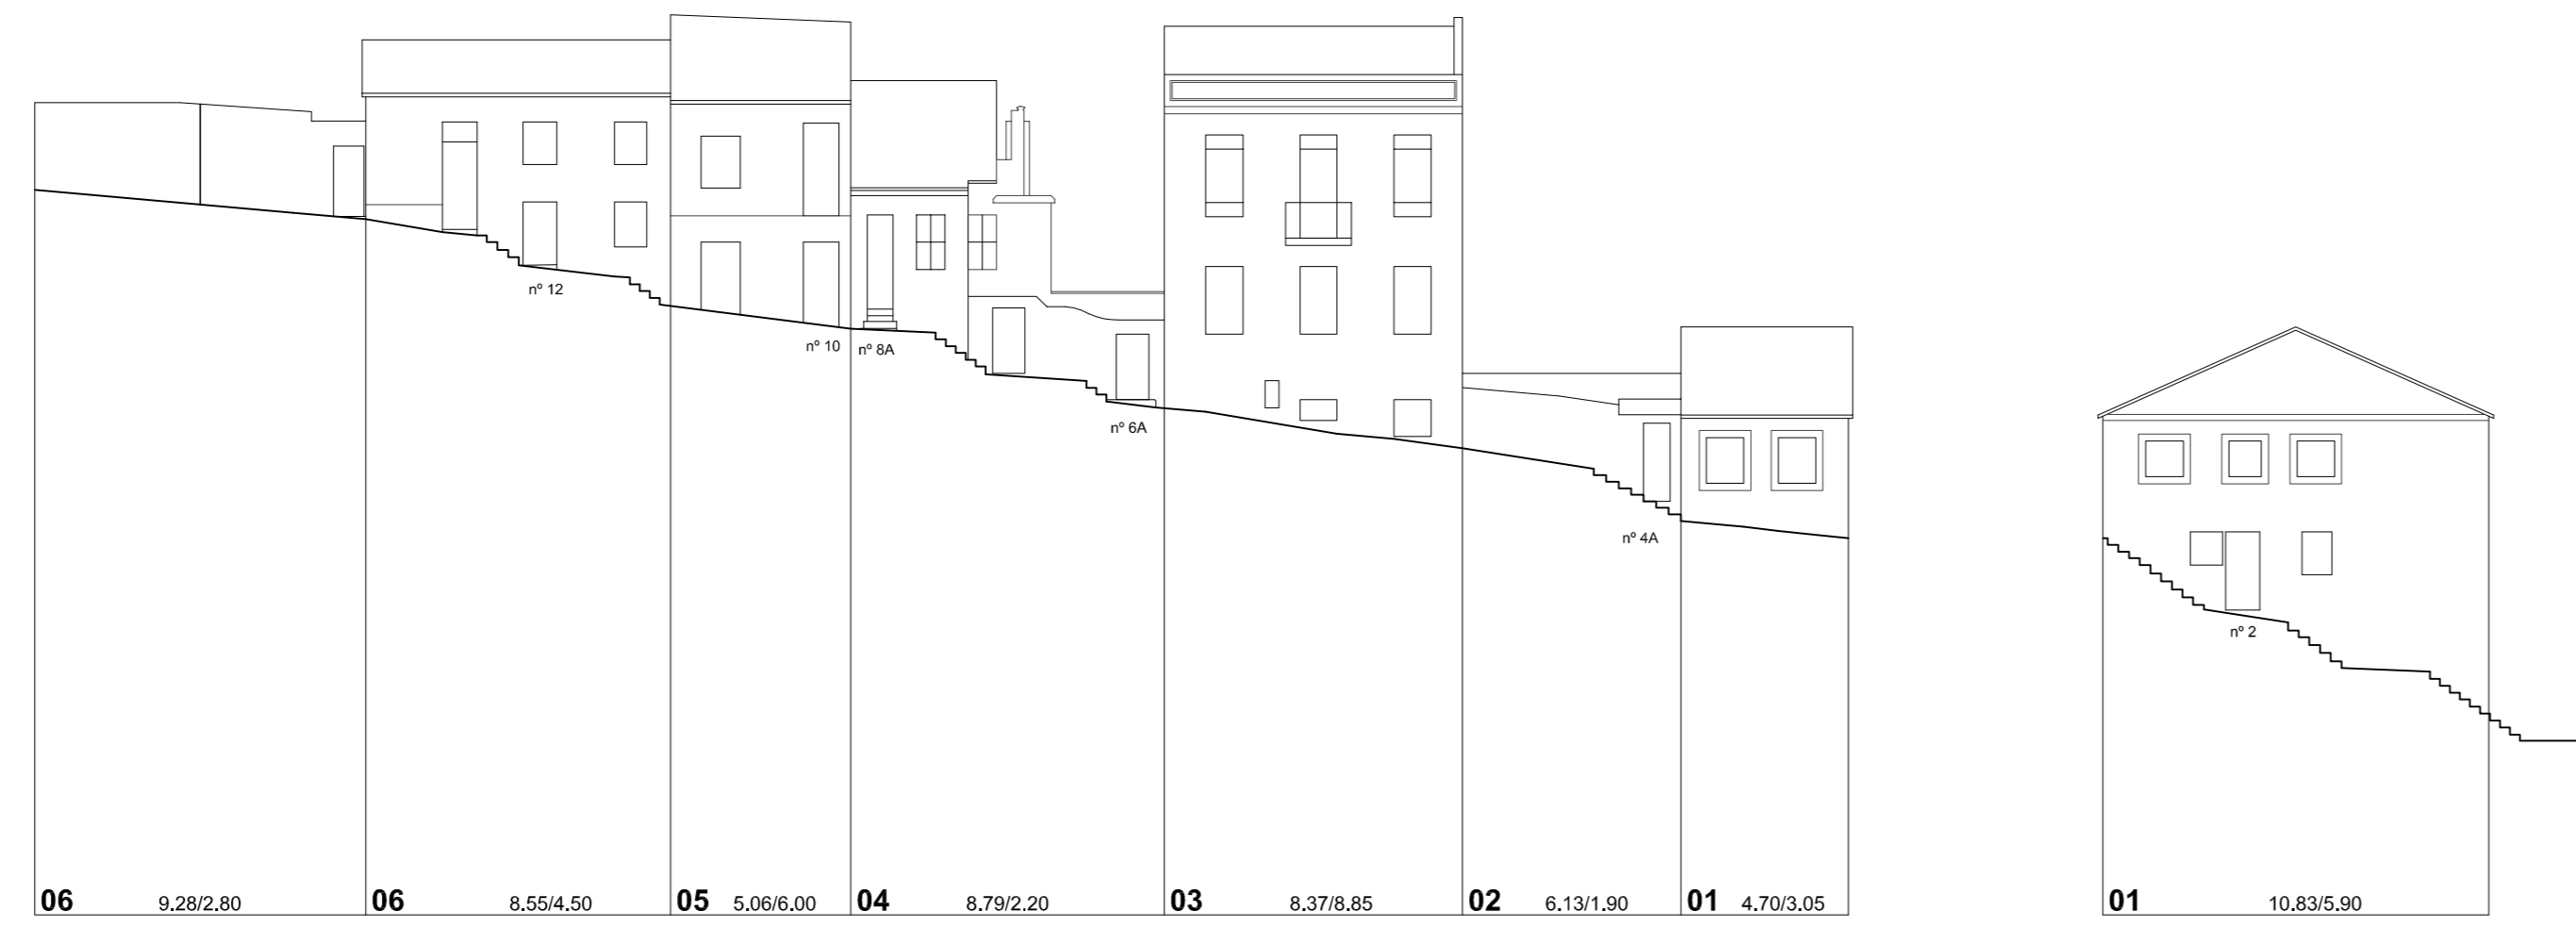



06 9.28/2.80 06 8.55/4.50 05 5.06/6.00 04 8.79/2.20 03 8.37/8.85 02 6.13/1.90 01 4.70/3.05

Canellón do Estreito

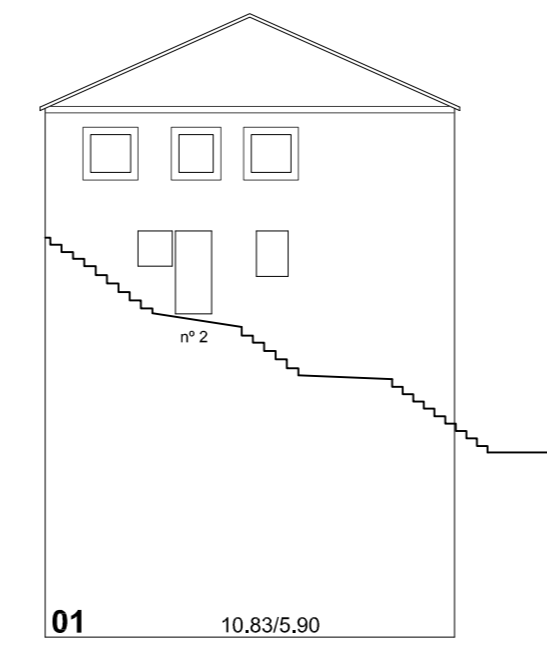

01 10.83/5.90

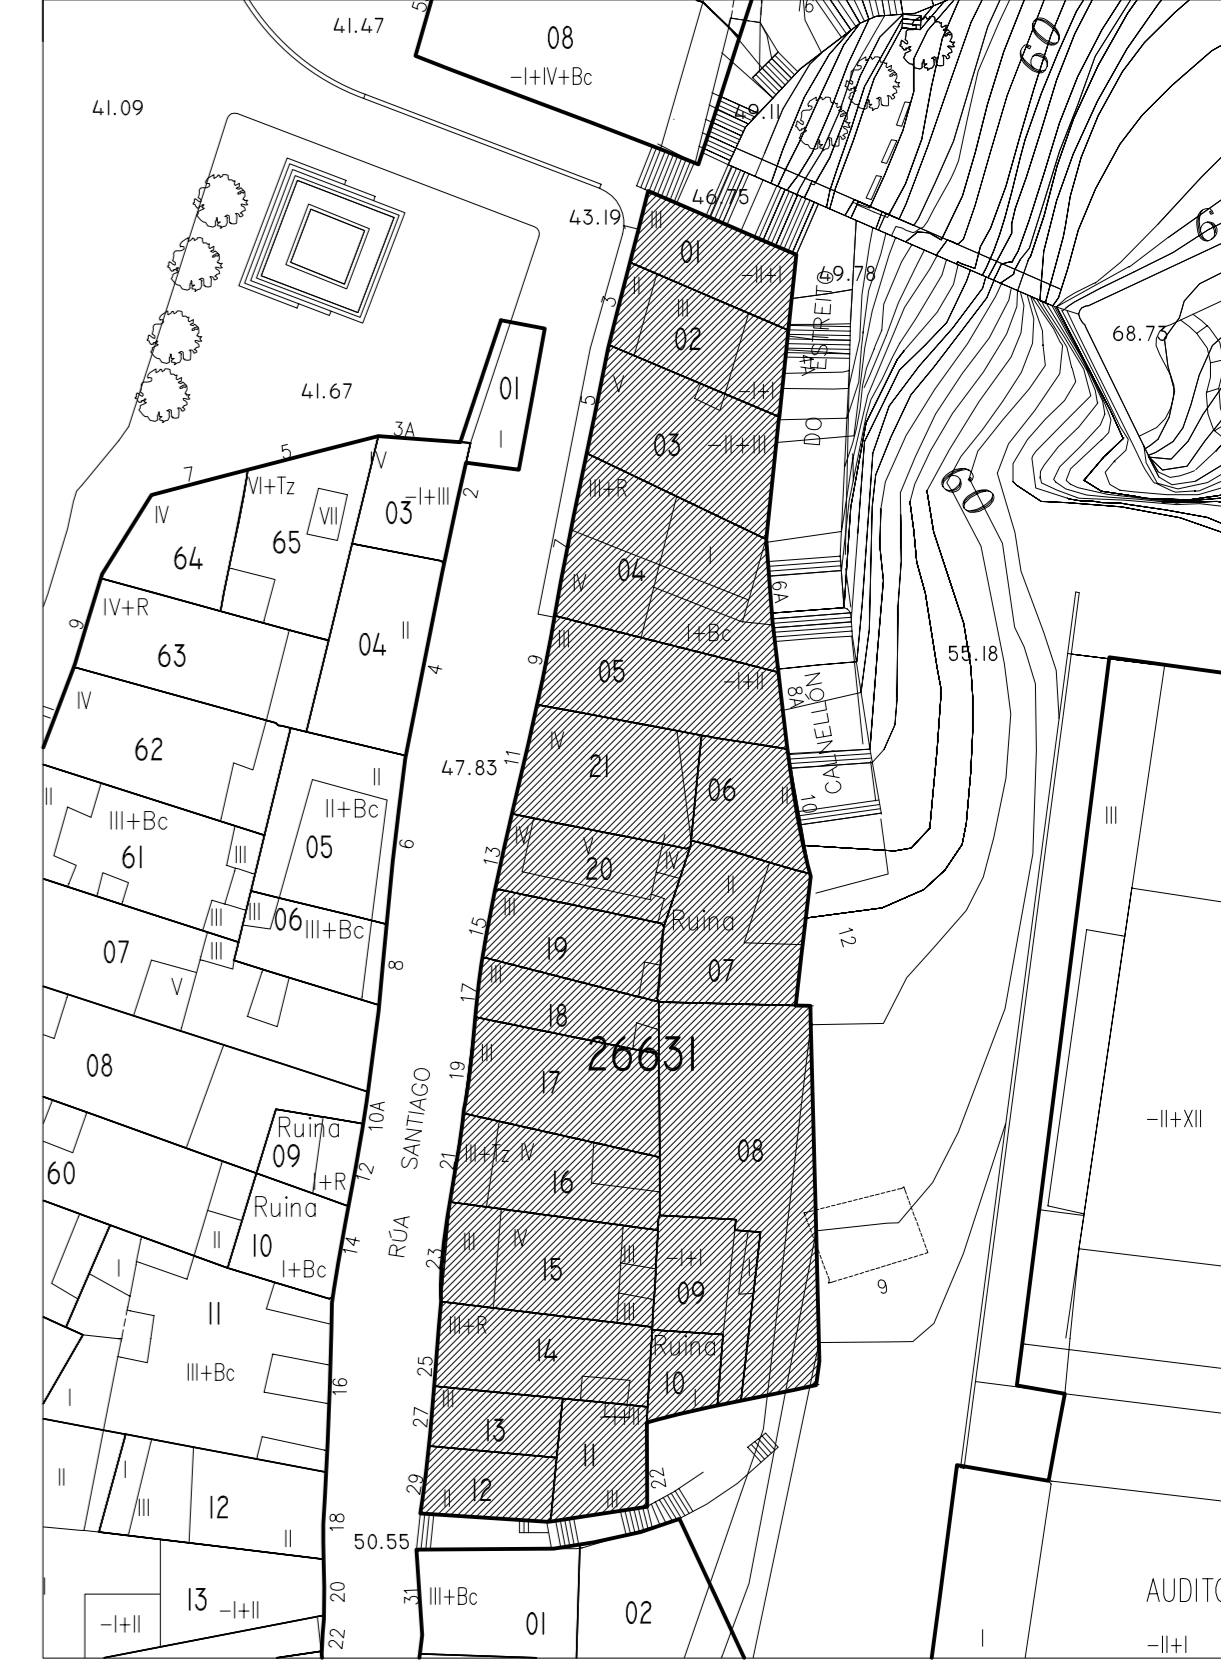

	PLAN ESPECIAL DE PROTECCIÓN E REFORMA INTERIOR CASCO VELLO DE VIGO	FASE: APROB. DEFINITIVA
	PLANOS DE INFORMACIÓN TÍTULO: ALZADOS. ESTADO ACTUAL. COUZADA 26631	PLANO Nº 3.22
	CONSULTORA GALEGA, S.L. <small>RUA SAN MARTIÑO, 3-B 36002 PONTEVEDRA TF. 986 85 89 57 FAX. 986 85 89 58 E-mail: consultora@consultoragalega.com</small>	ESCALA 1/200
		DATA: DECEMBRO 2006