


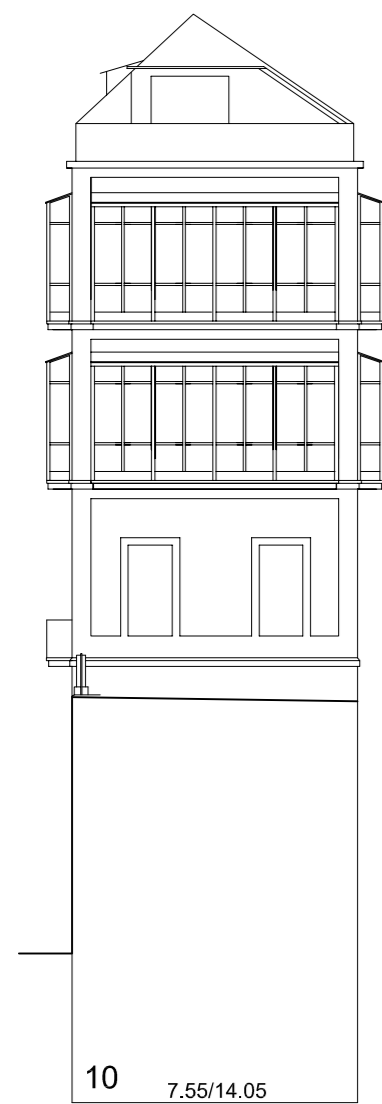

Rúa Carral



Rúa Laxe



Rúa da Laxe




Rúa da Gamboa



Rúa da Gamboa



	PLAN ESPECIAL DE PROTECCIÓN E REFORMA INTERIOR CASCO VELLO DE VIGO		FASE: APROB. DEFINITIVA
	PLANOS DE INFORMACIÓN TÍTULO: ALZADOS. ESTADO ACTUAL. COUZADA 28661		PLANO Nº 3.62 ESCALA 1/200
CONSULTORA GALEGA, S.L. RUA SAN MARTINO, 3-B 36002 PONTEVEDRA TF. 986 85 89 57 FAX. 986 85 89 58 E-mail consultora@consultoragalega.com			DATA: DECEMBRO 2006