



01 5.58/17.80

Rúa Pi i Margall

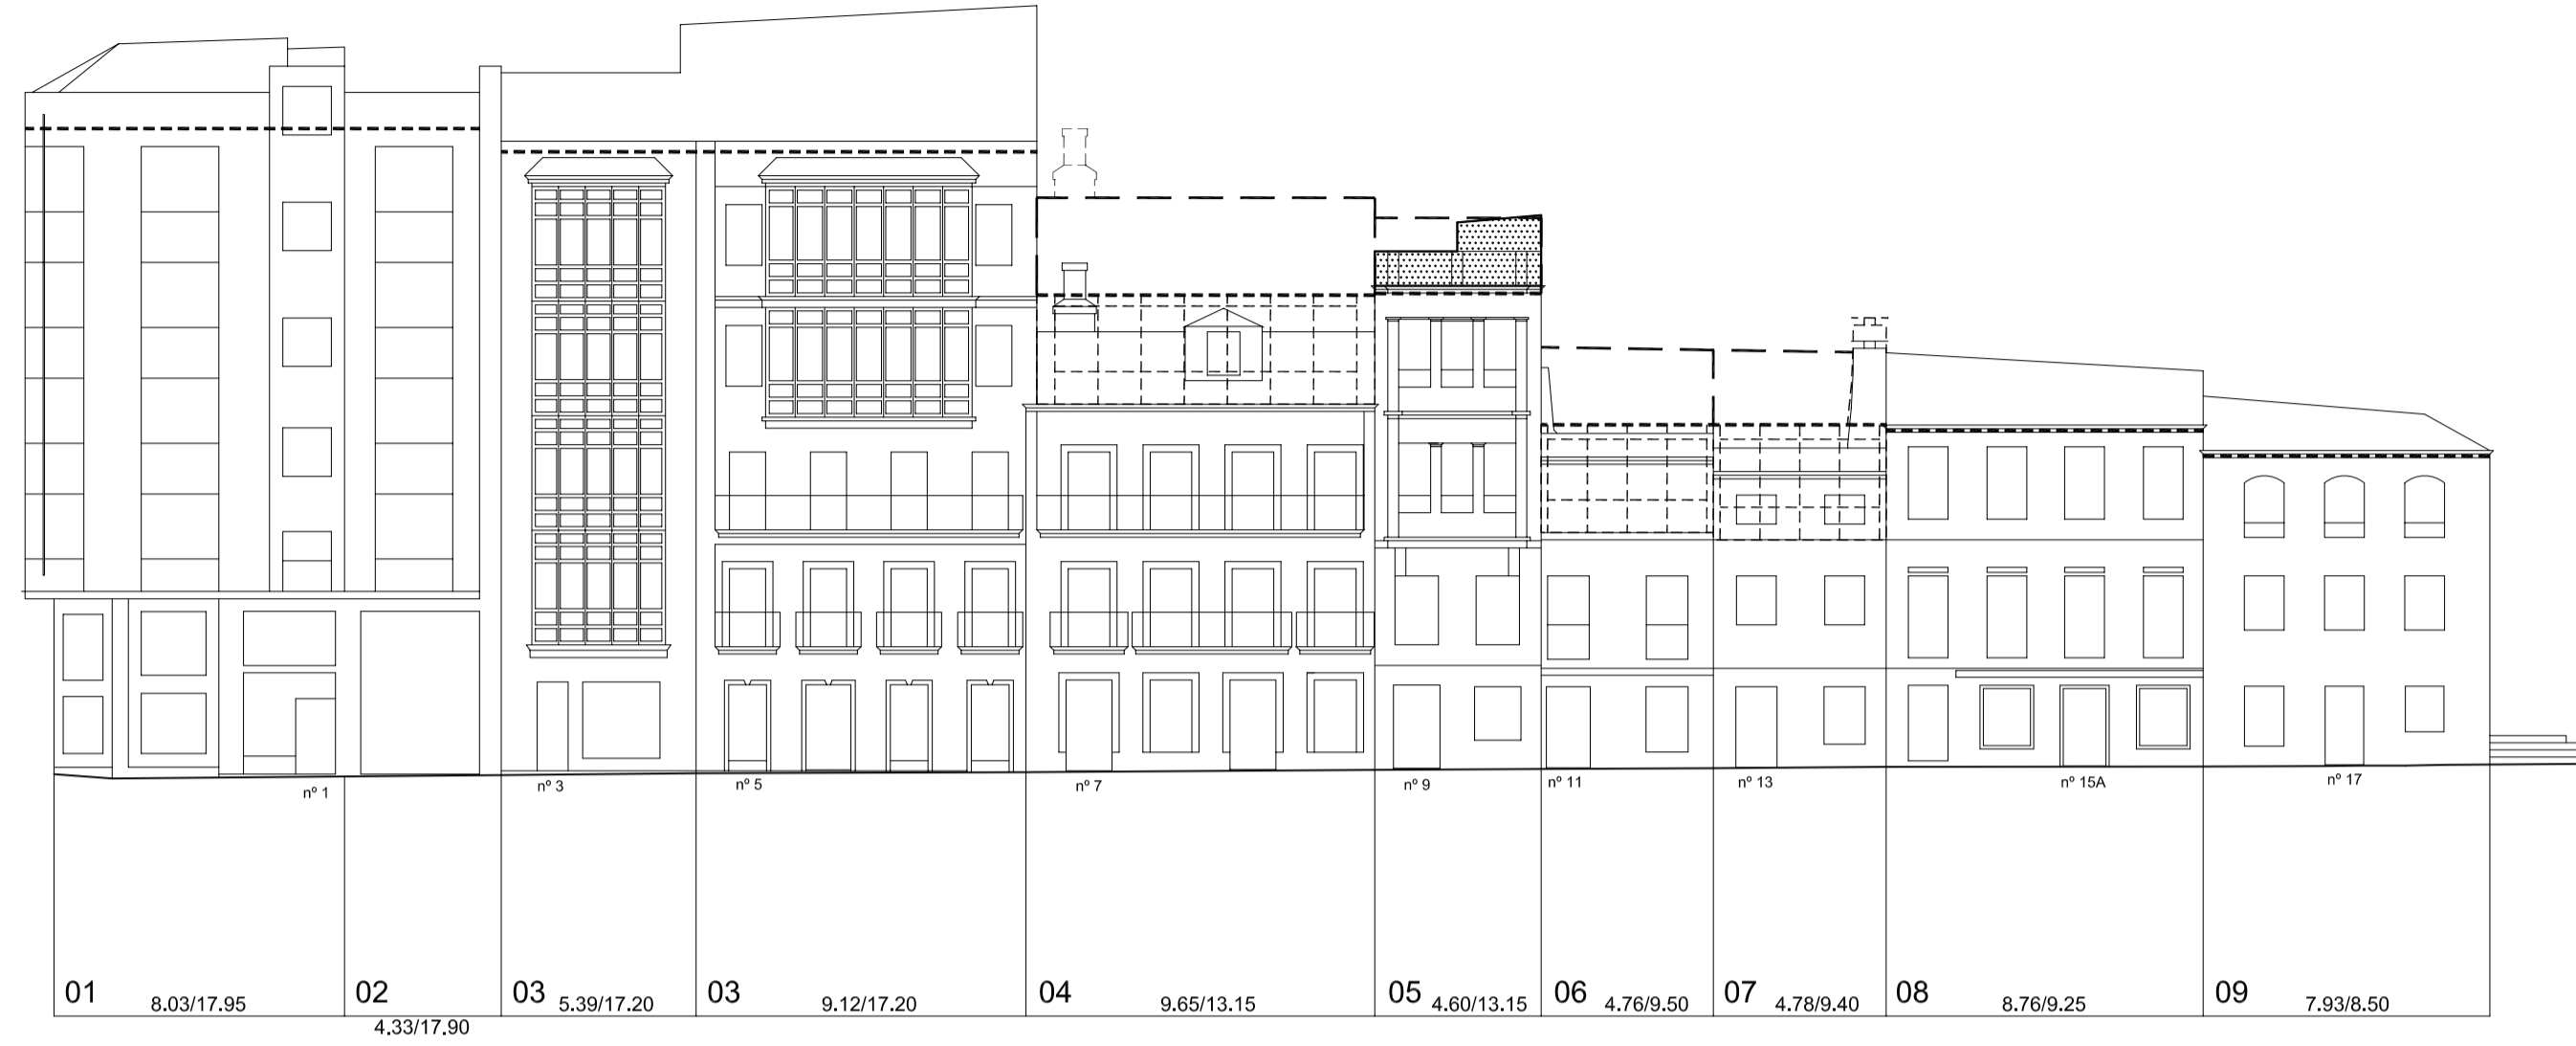


01 8.03/17.95 02 4.33/17.90 03 5.39/17.20 03 9.12/17.20 04 9.65/13.15 05 4.60/13.15 06 4.76/9.50 07 4.78/9.40 08 8.76/9.25 09 7.93/8.50

Rúa Pi i Margall

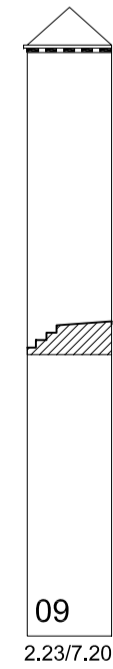

09 2.23/7.20

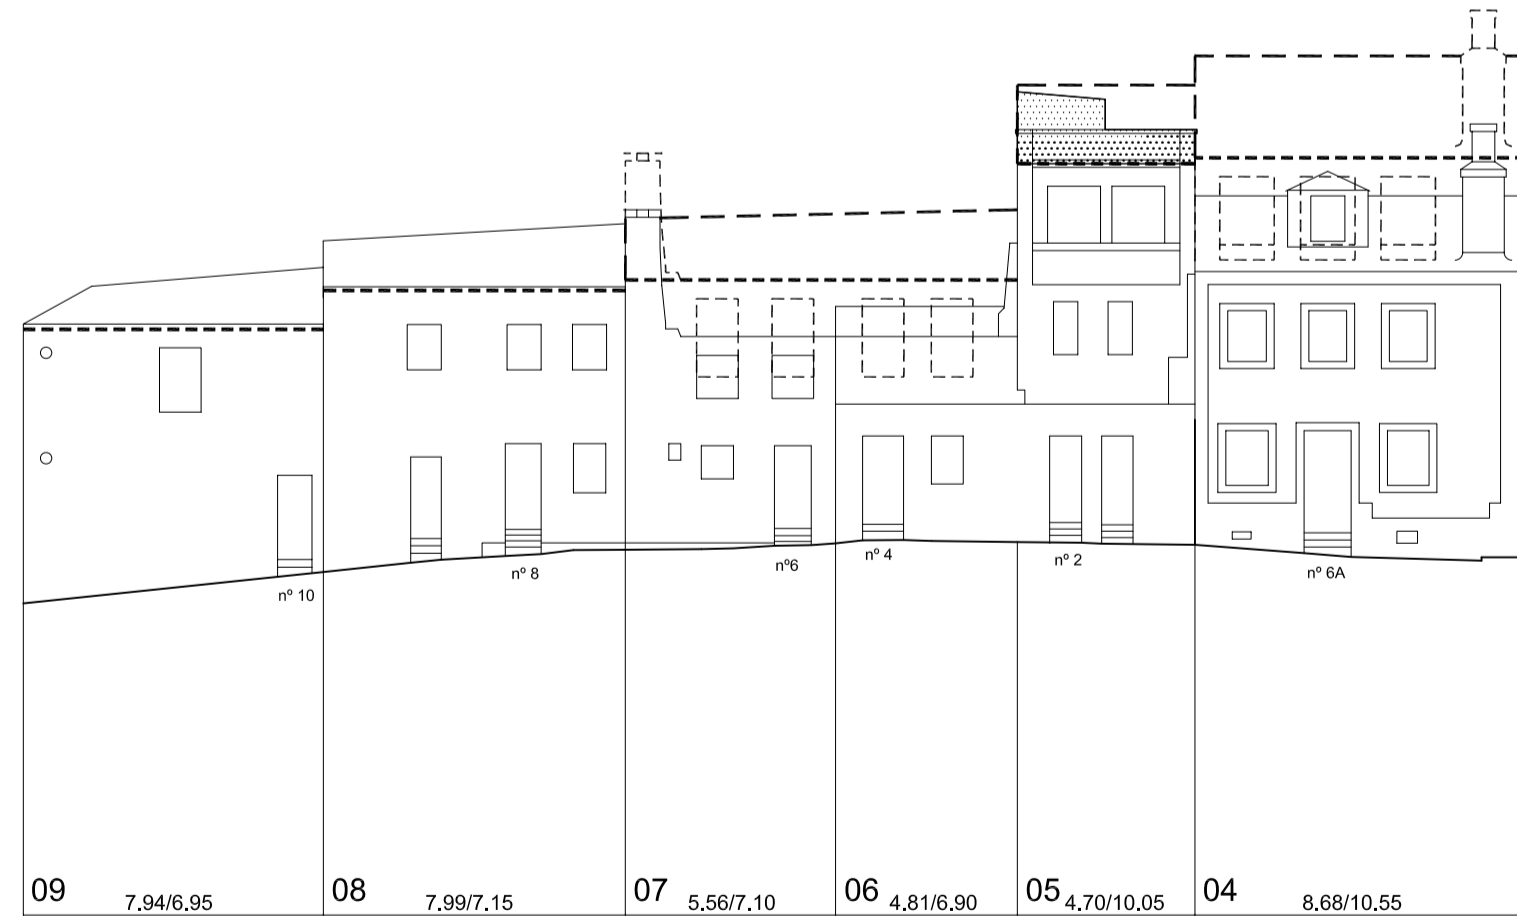

09 7.94/6.95 08 7.99/7.15 07 5.56/7.10 06 4.81/6.90 05 4.70/10.05 04 8.68/10.55

Rúa Angustias



03 4.53/14.90 03 9.50/15.20 02 12.35/16.55 01 10.46/17.15

Rúa Falperra



PLAN ESPECIAL DE PROTECCIÓN E REFORMA INTERIOR
CASCO VELLO DE VIGO

PLANOS DE ORDENACIÓN
TÍTULO:

ALZADOS PROPOSTOS, COUZADA 24616

CONSULTORA GALEGA, S.L.

RÚA SAN MARTIÑO, 3-8 36002 PONEVEDRA TF. 986 85 89 57 FAX. 986 85 89 58 E-mail: consultora@consultoragalega.com

FASE:
APROB. DEFINITIVA

PLANO Nº
4.2
ESCALA
1/200

DATA:
DICIEMBRE 2006