




Barrio do Cura

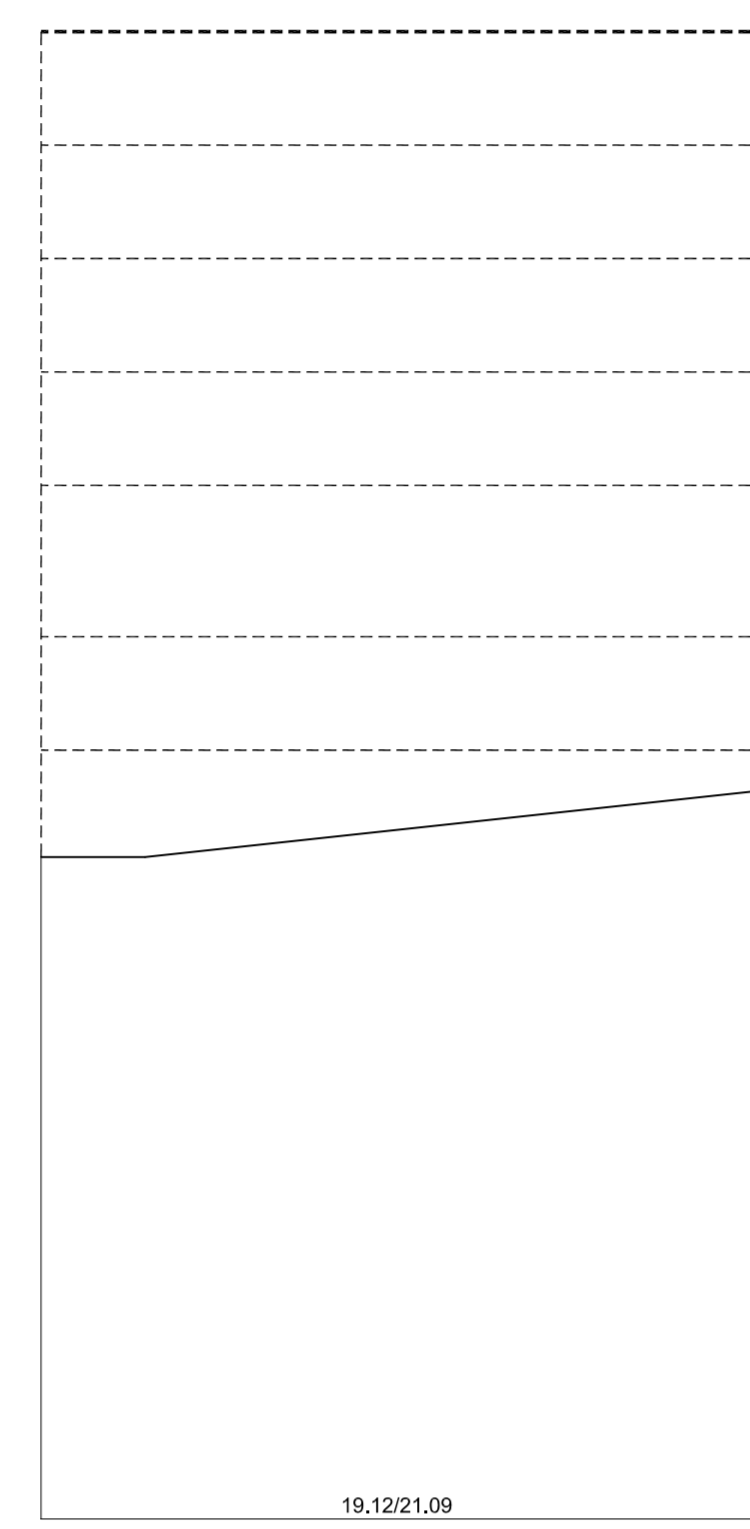


Barrio do Cura

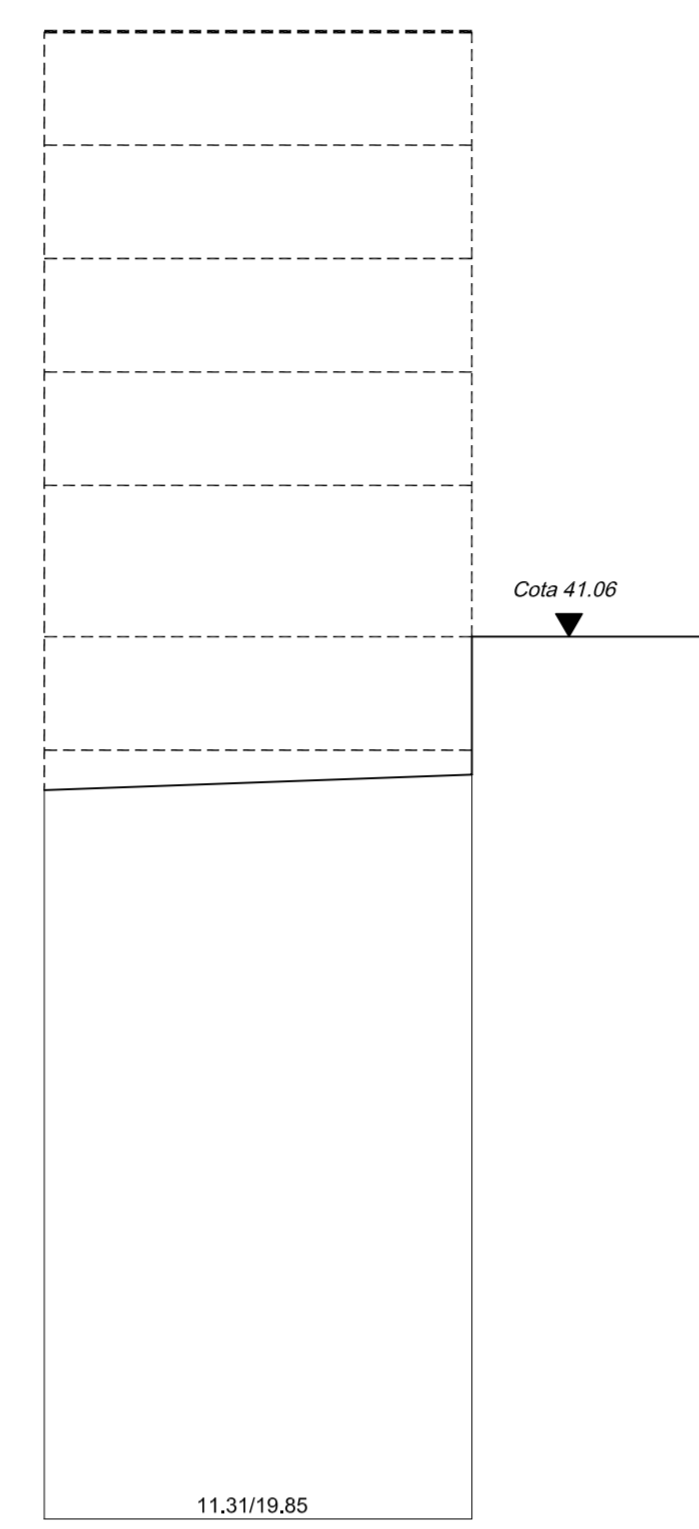


Barrio do Cura

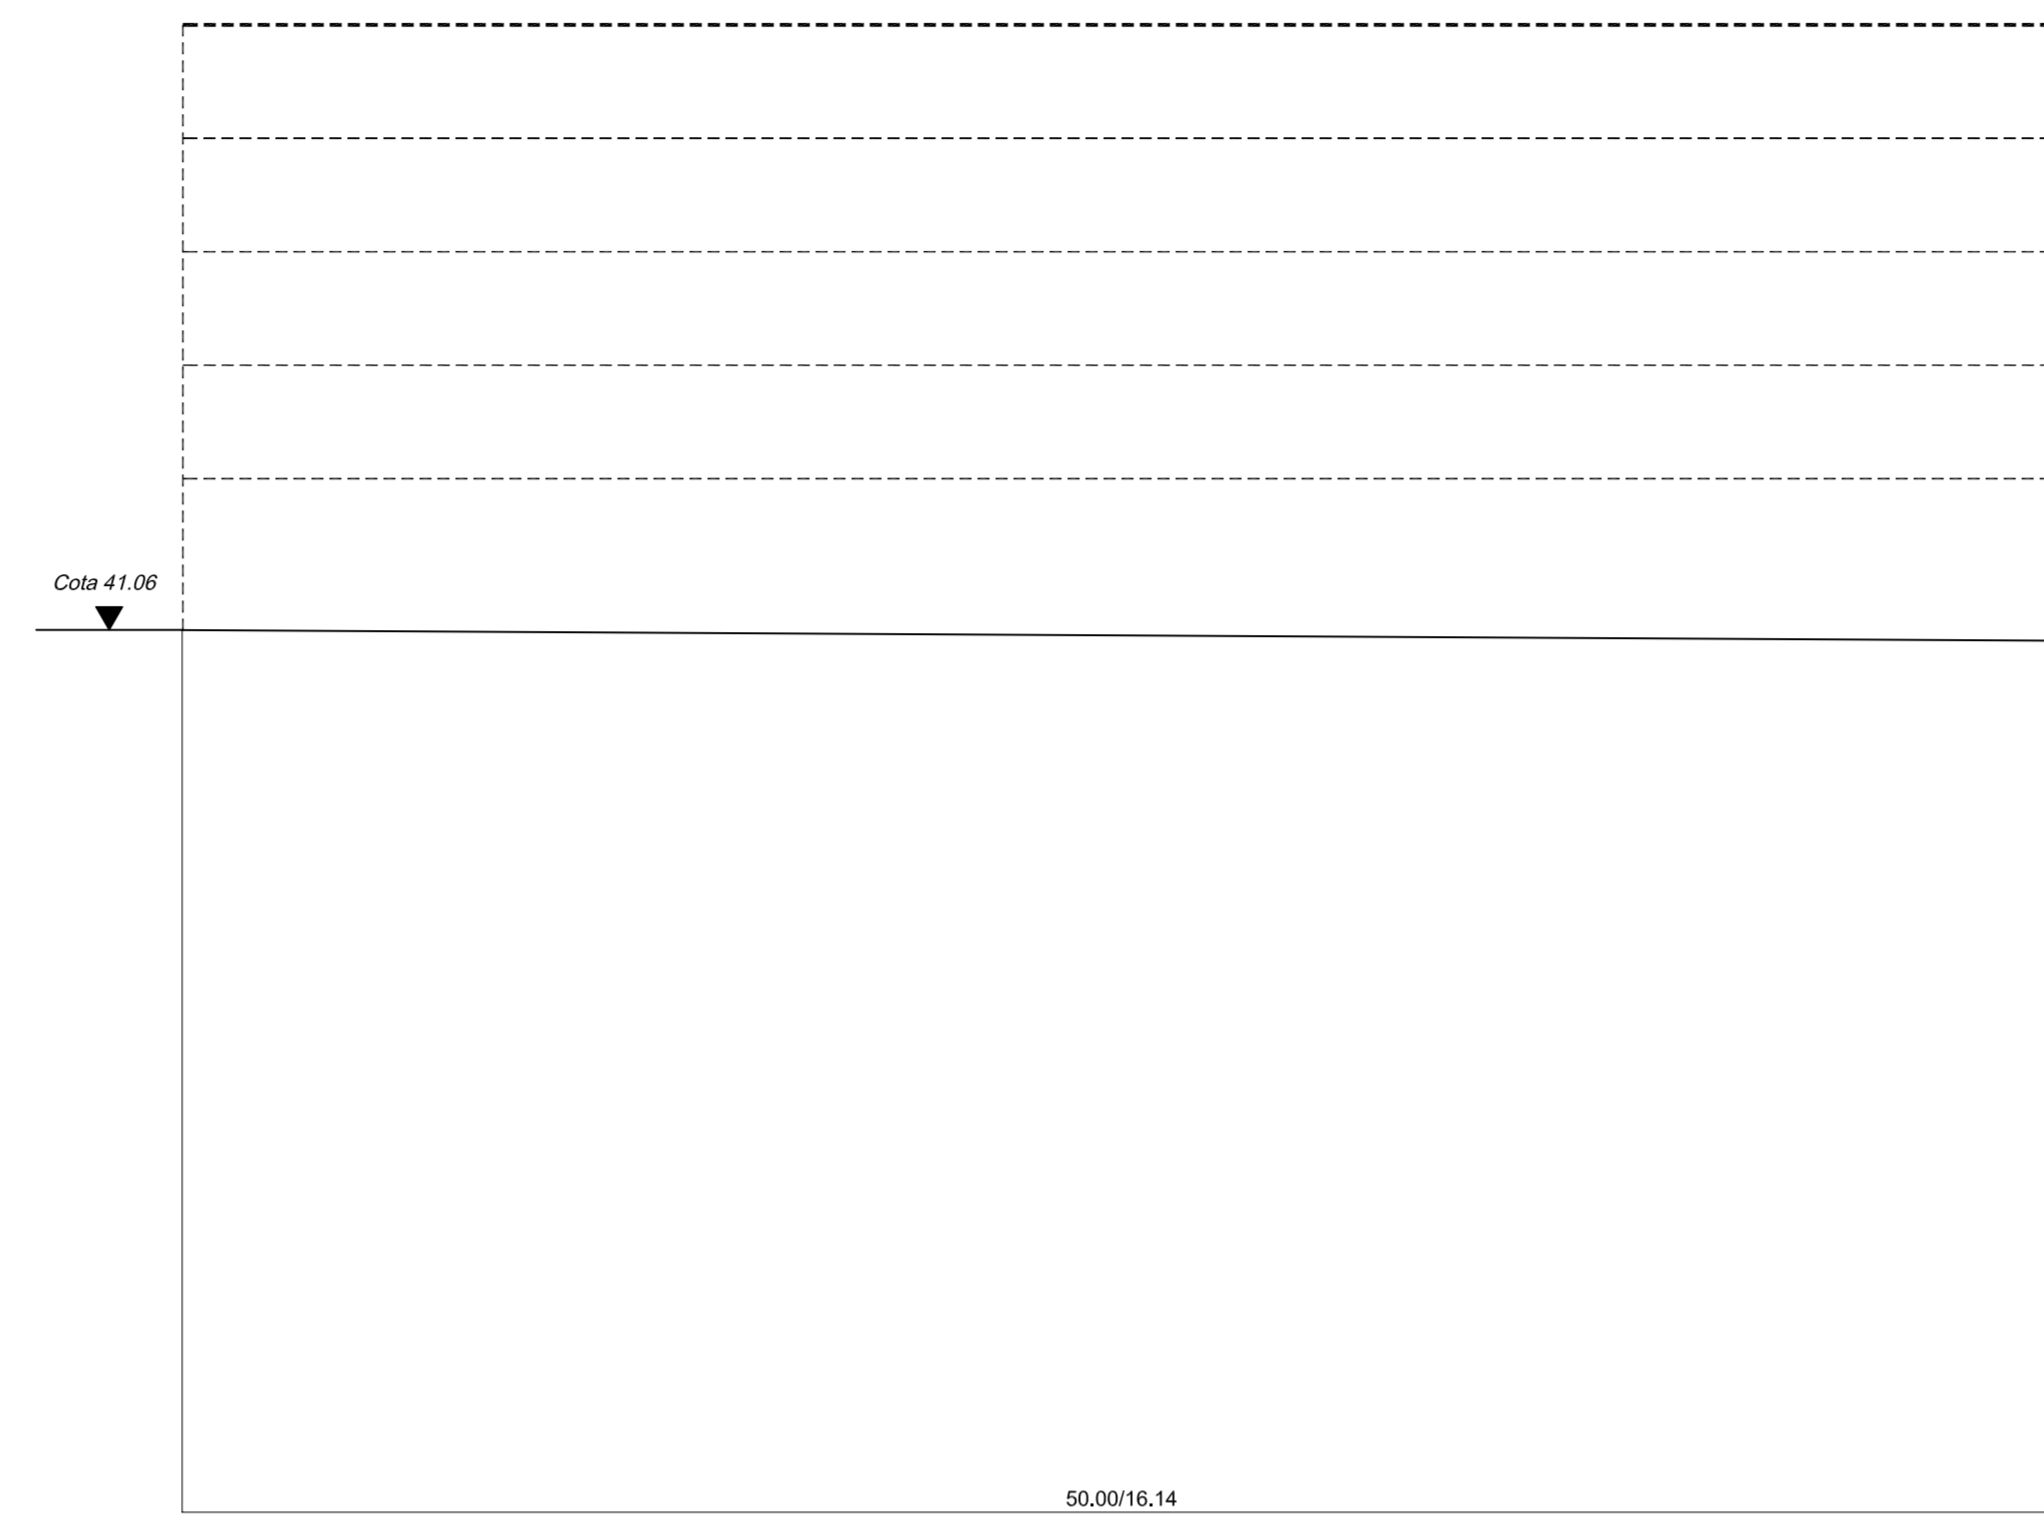


Rúa de Pi i Margall

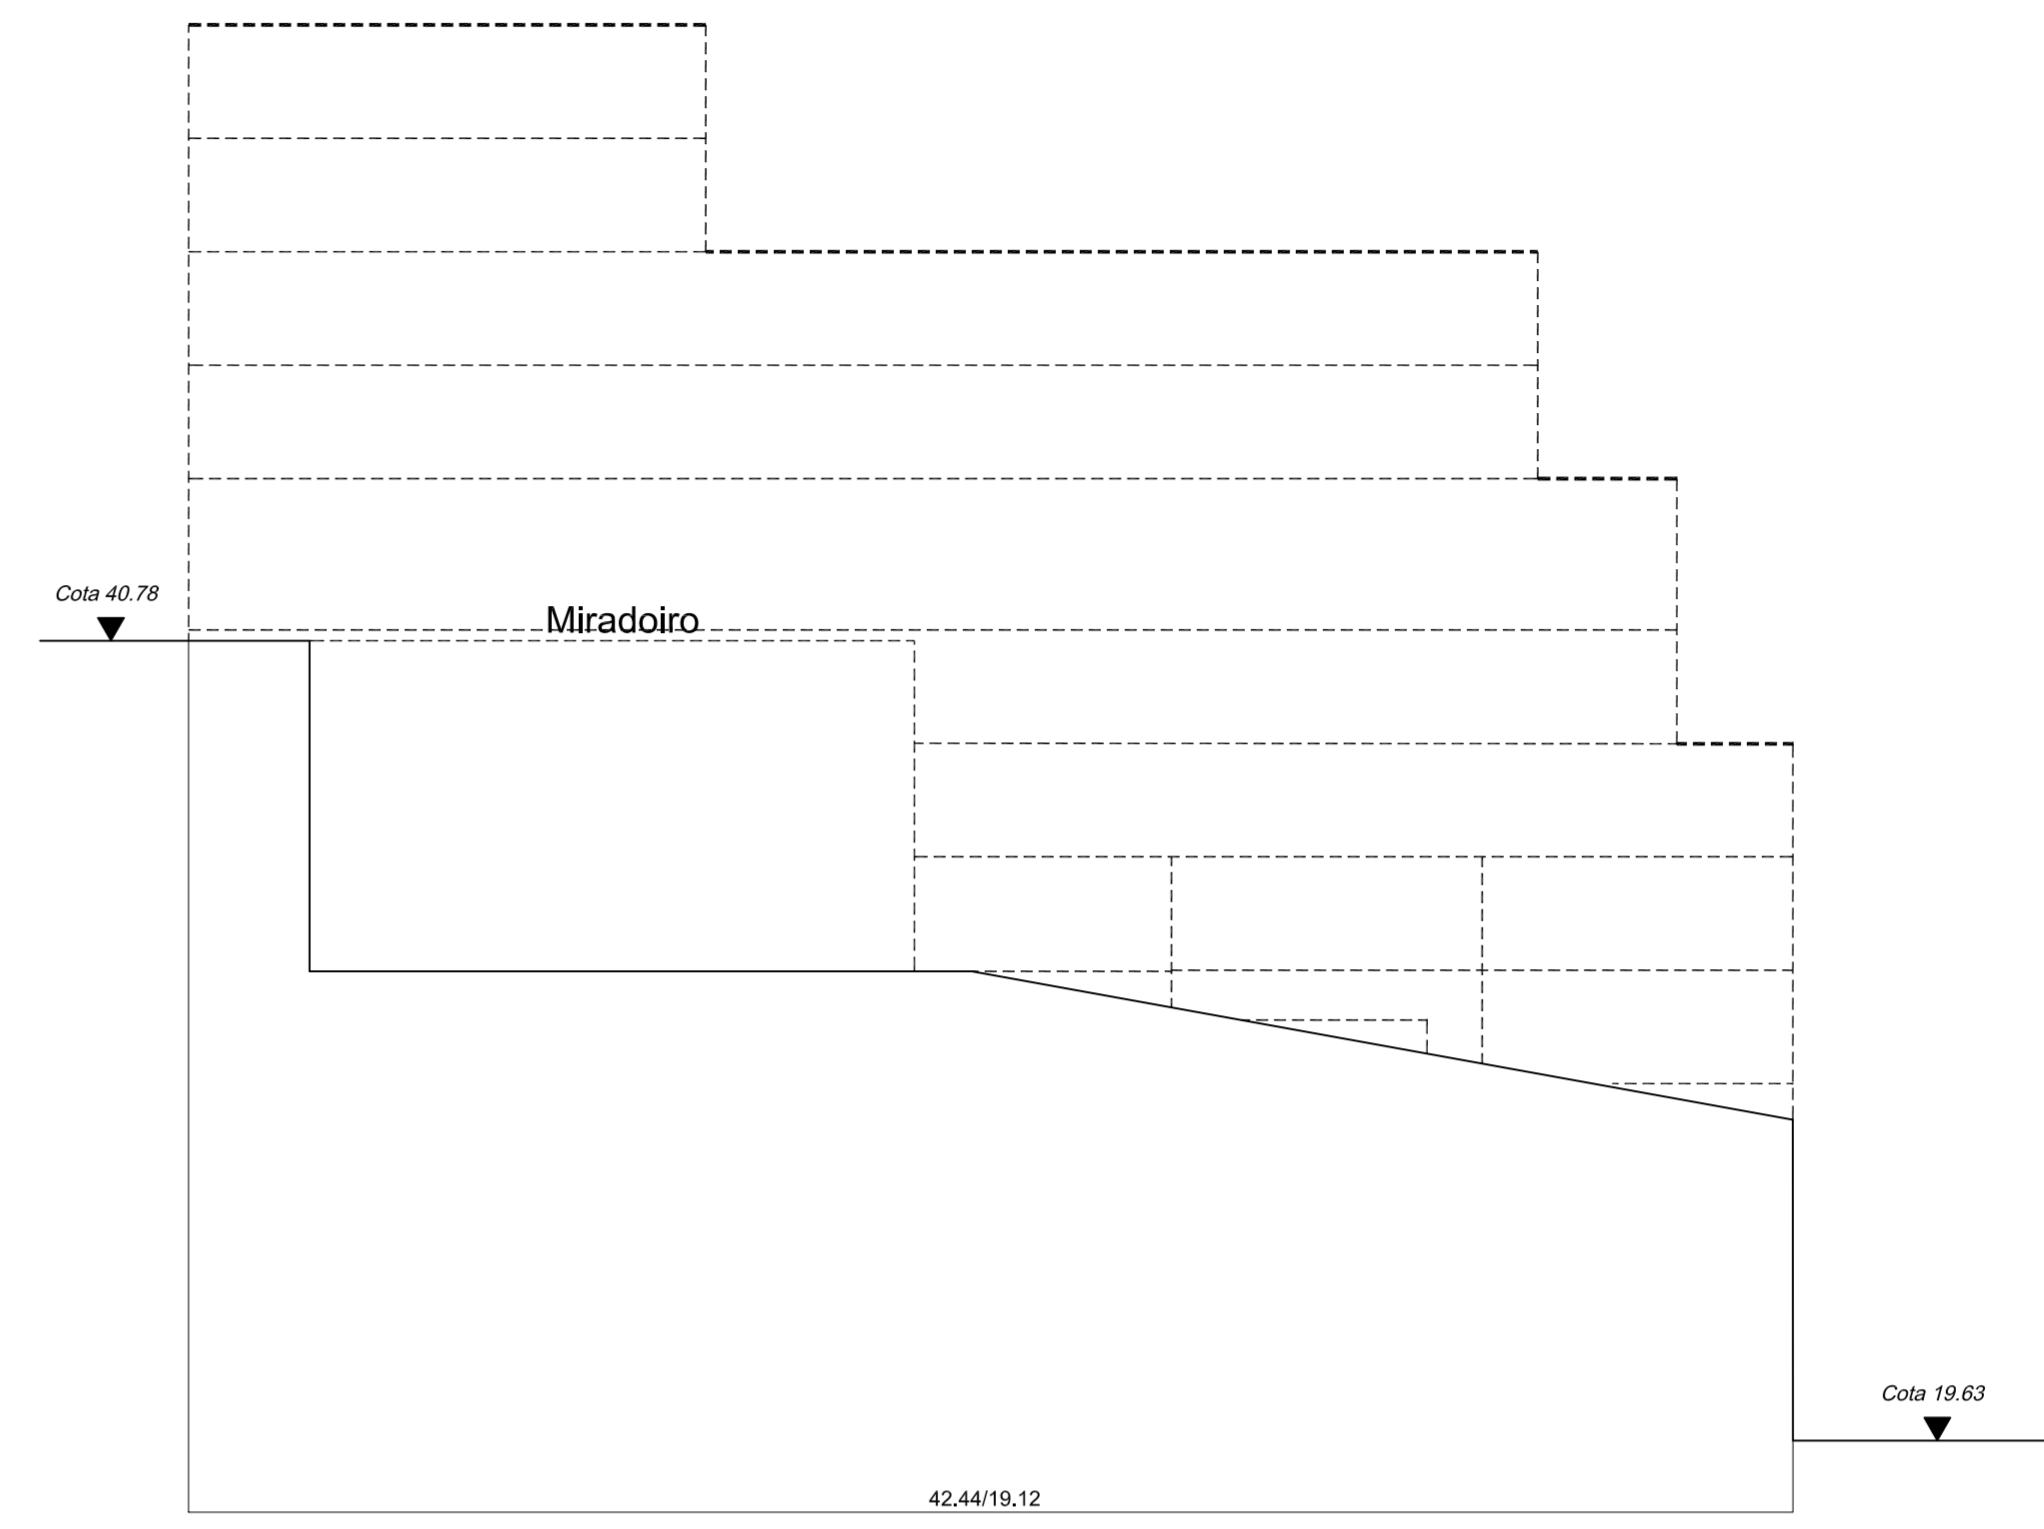


Rúa dos Poboadores

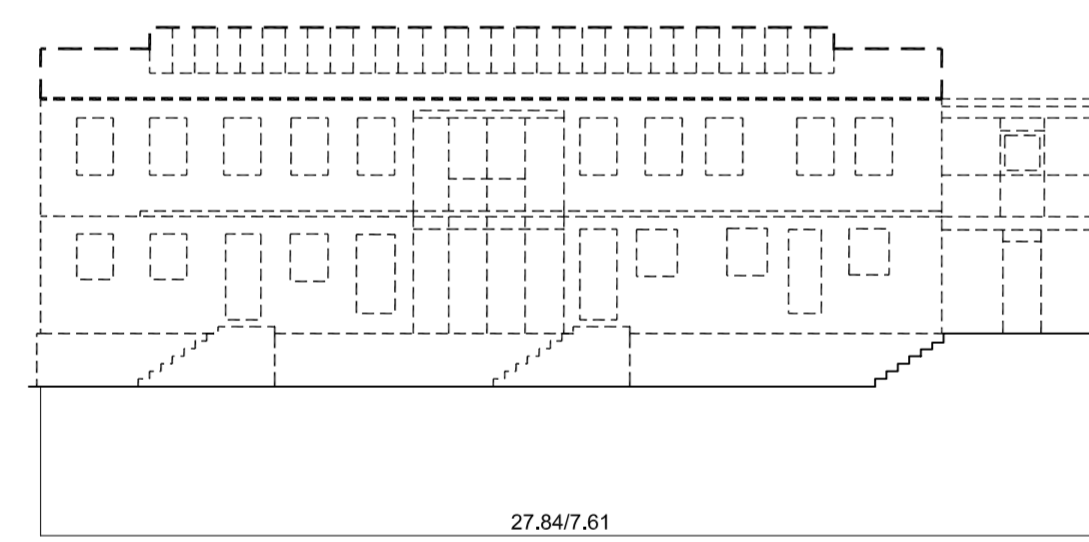


Nova Praza

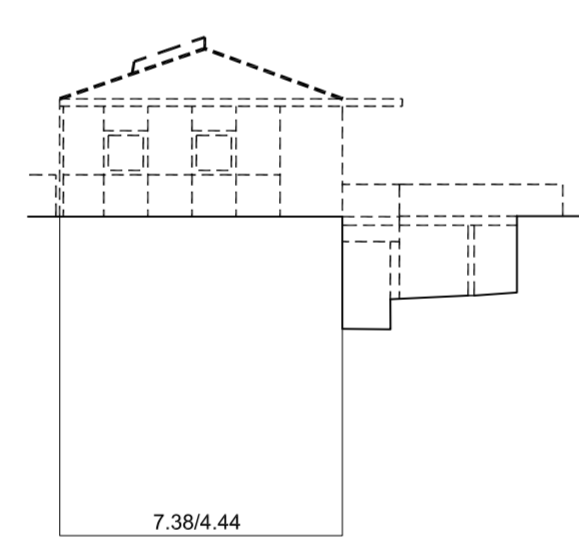


Barrio do Cura

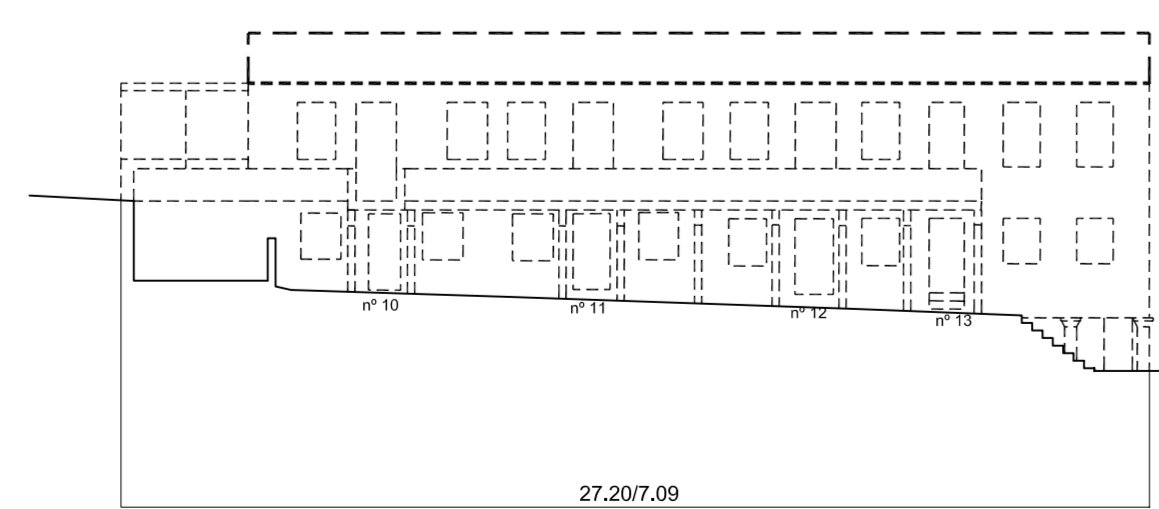


Barrio do Cura

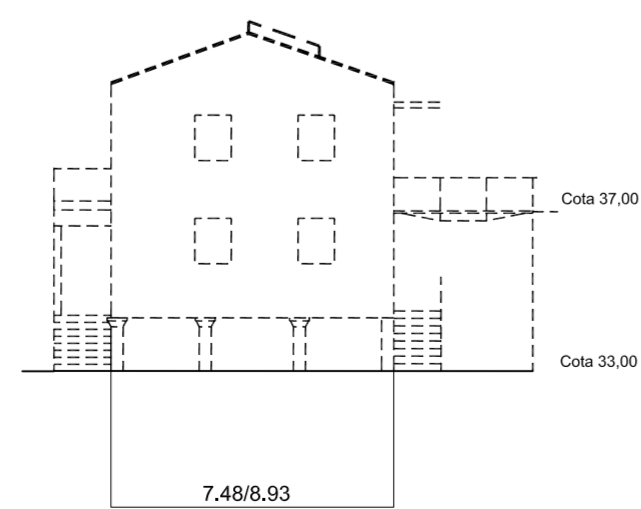

Barrio do Cura

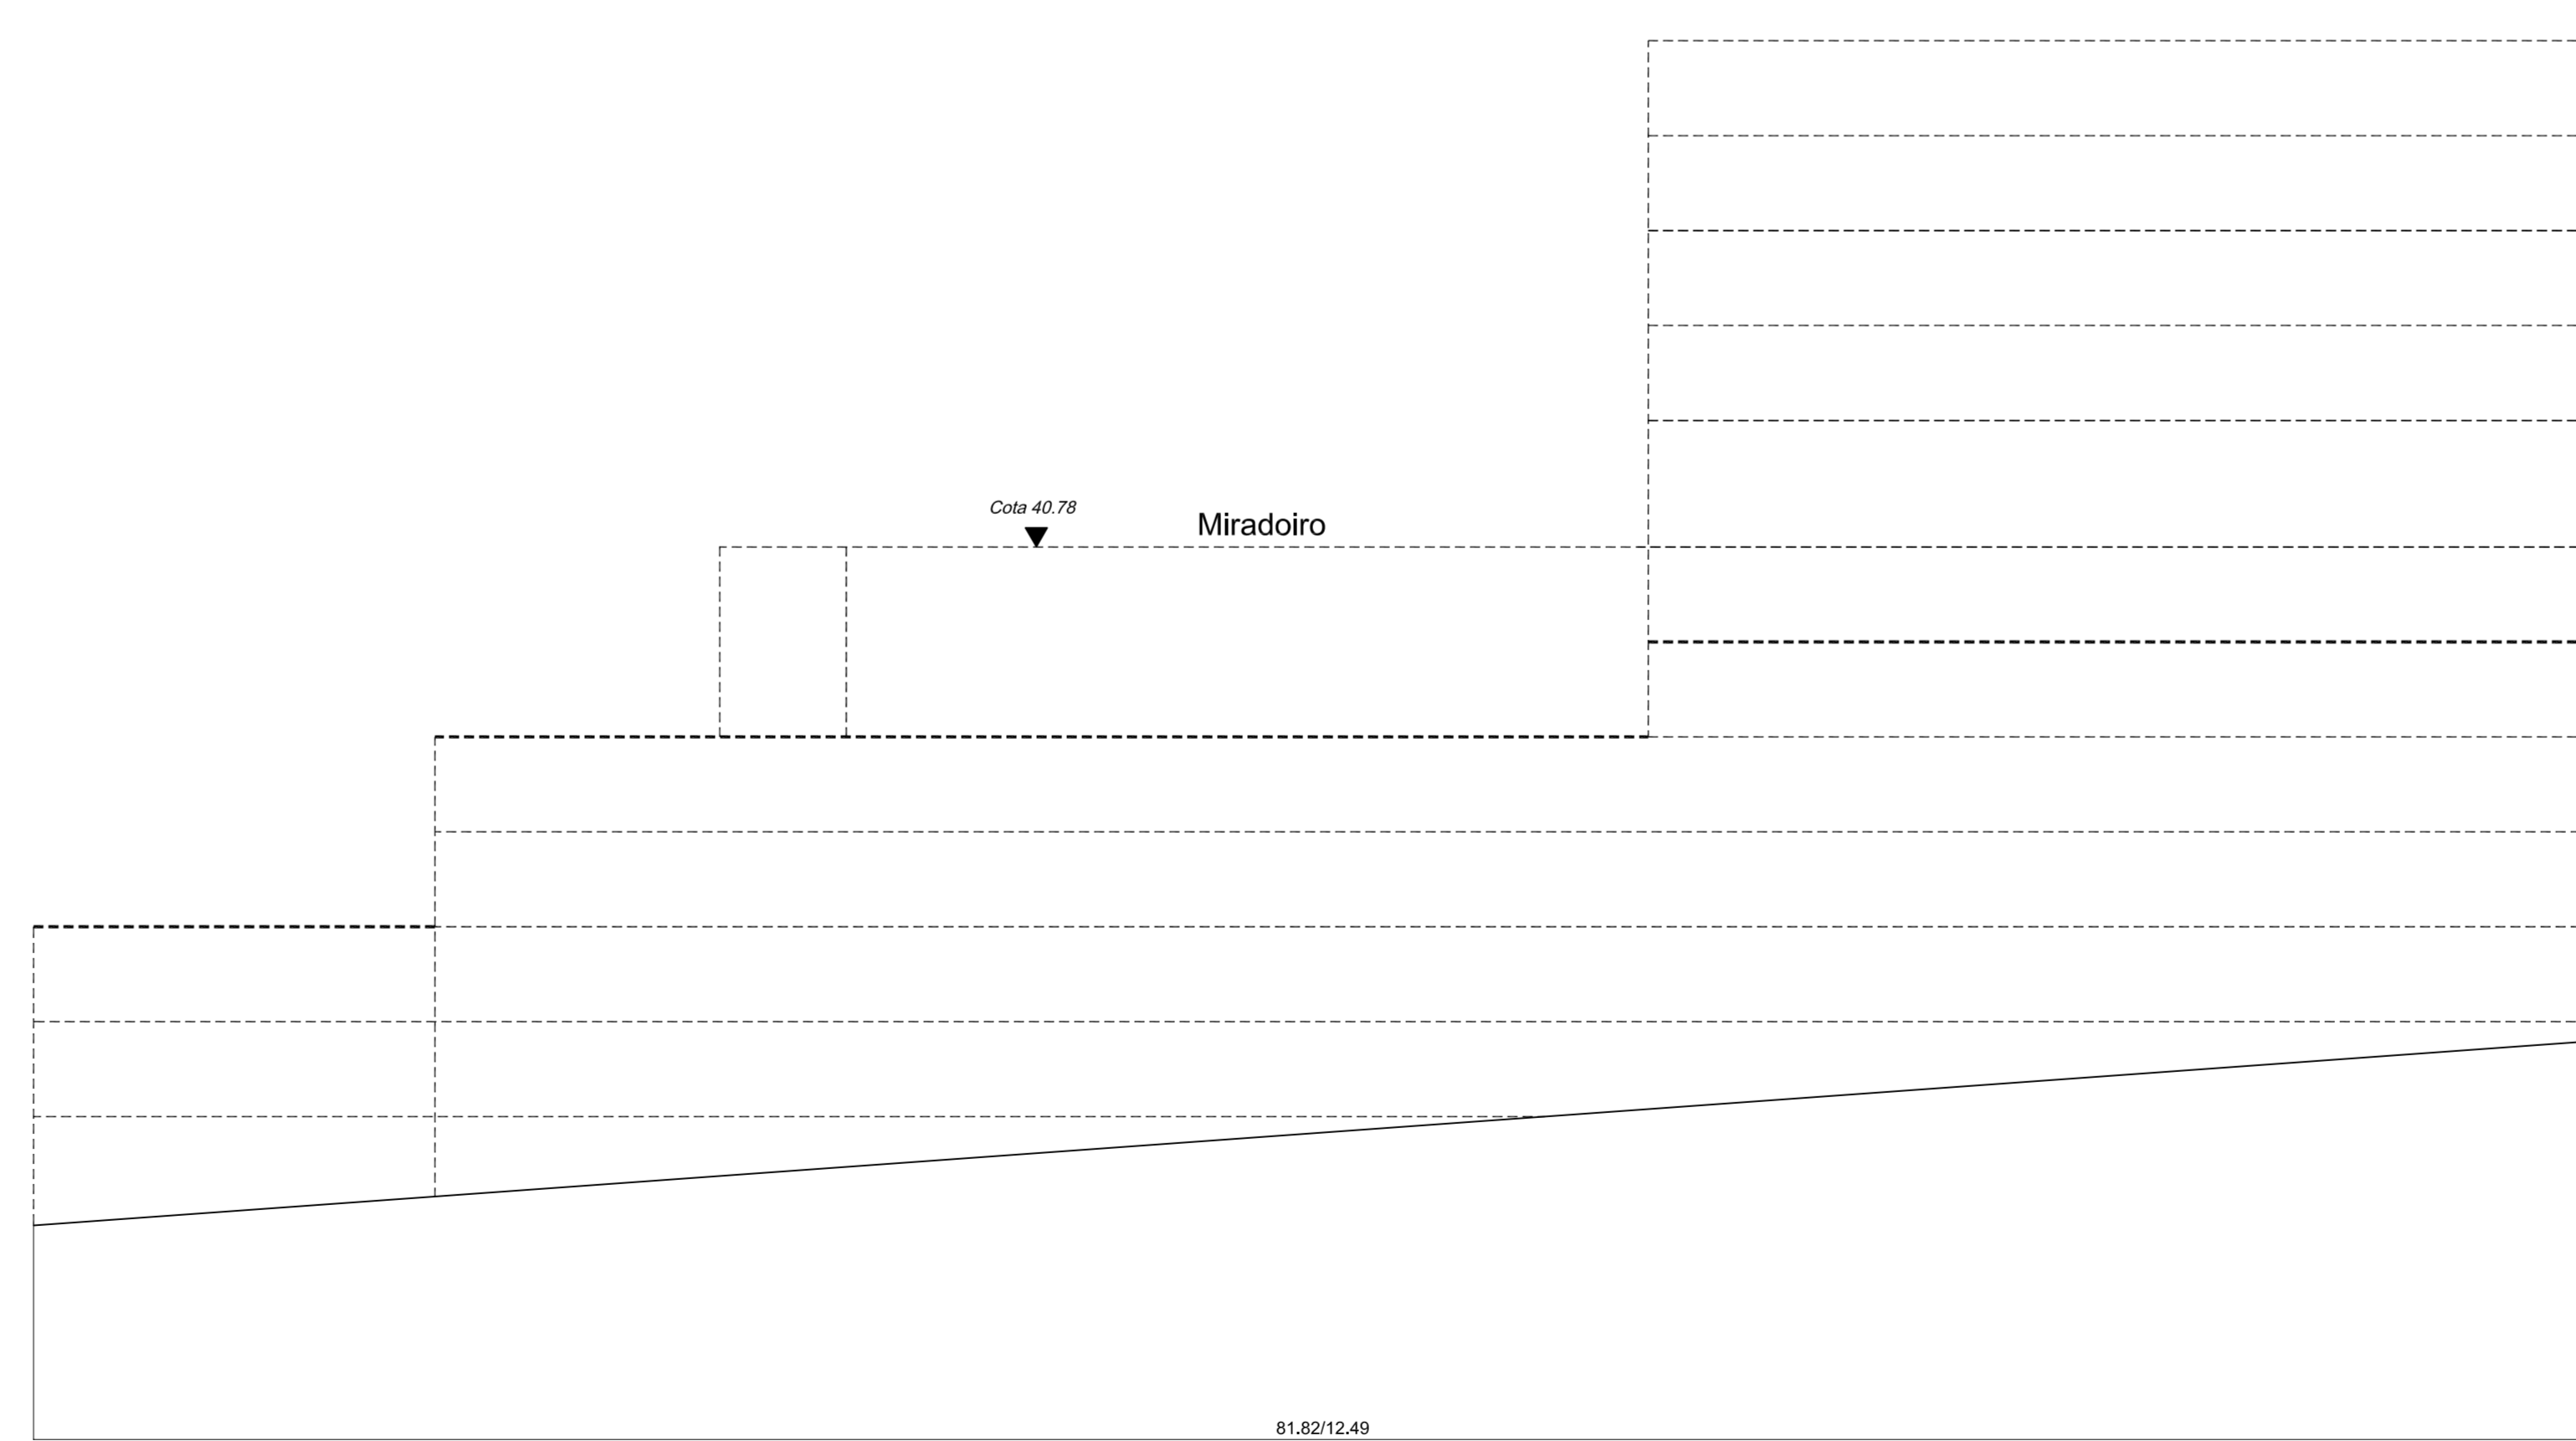

Rúa Nova 05

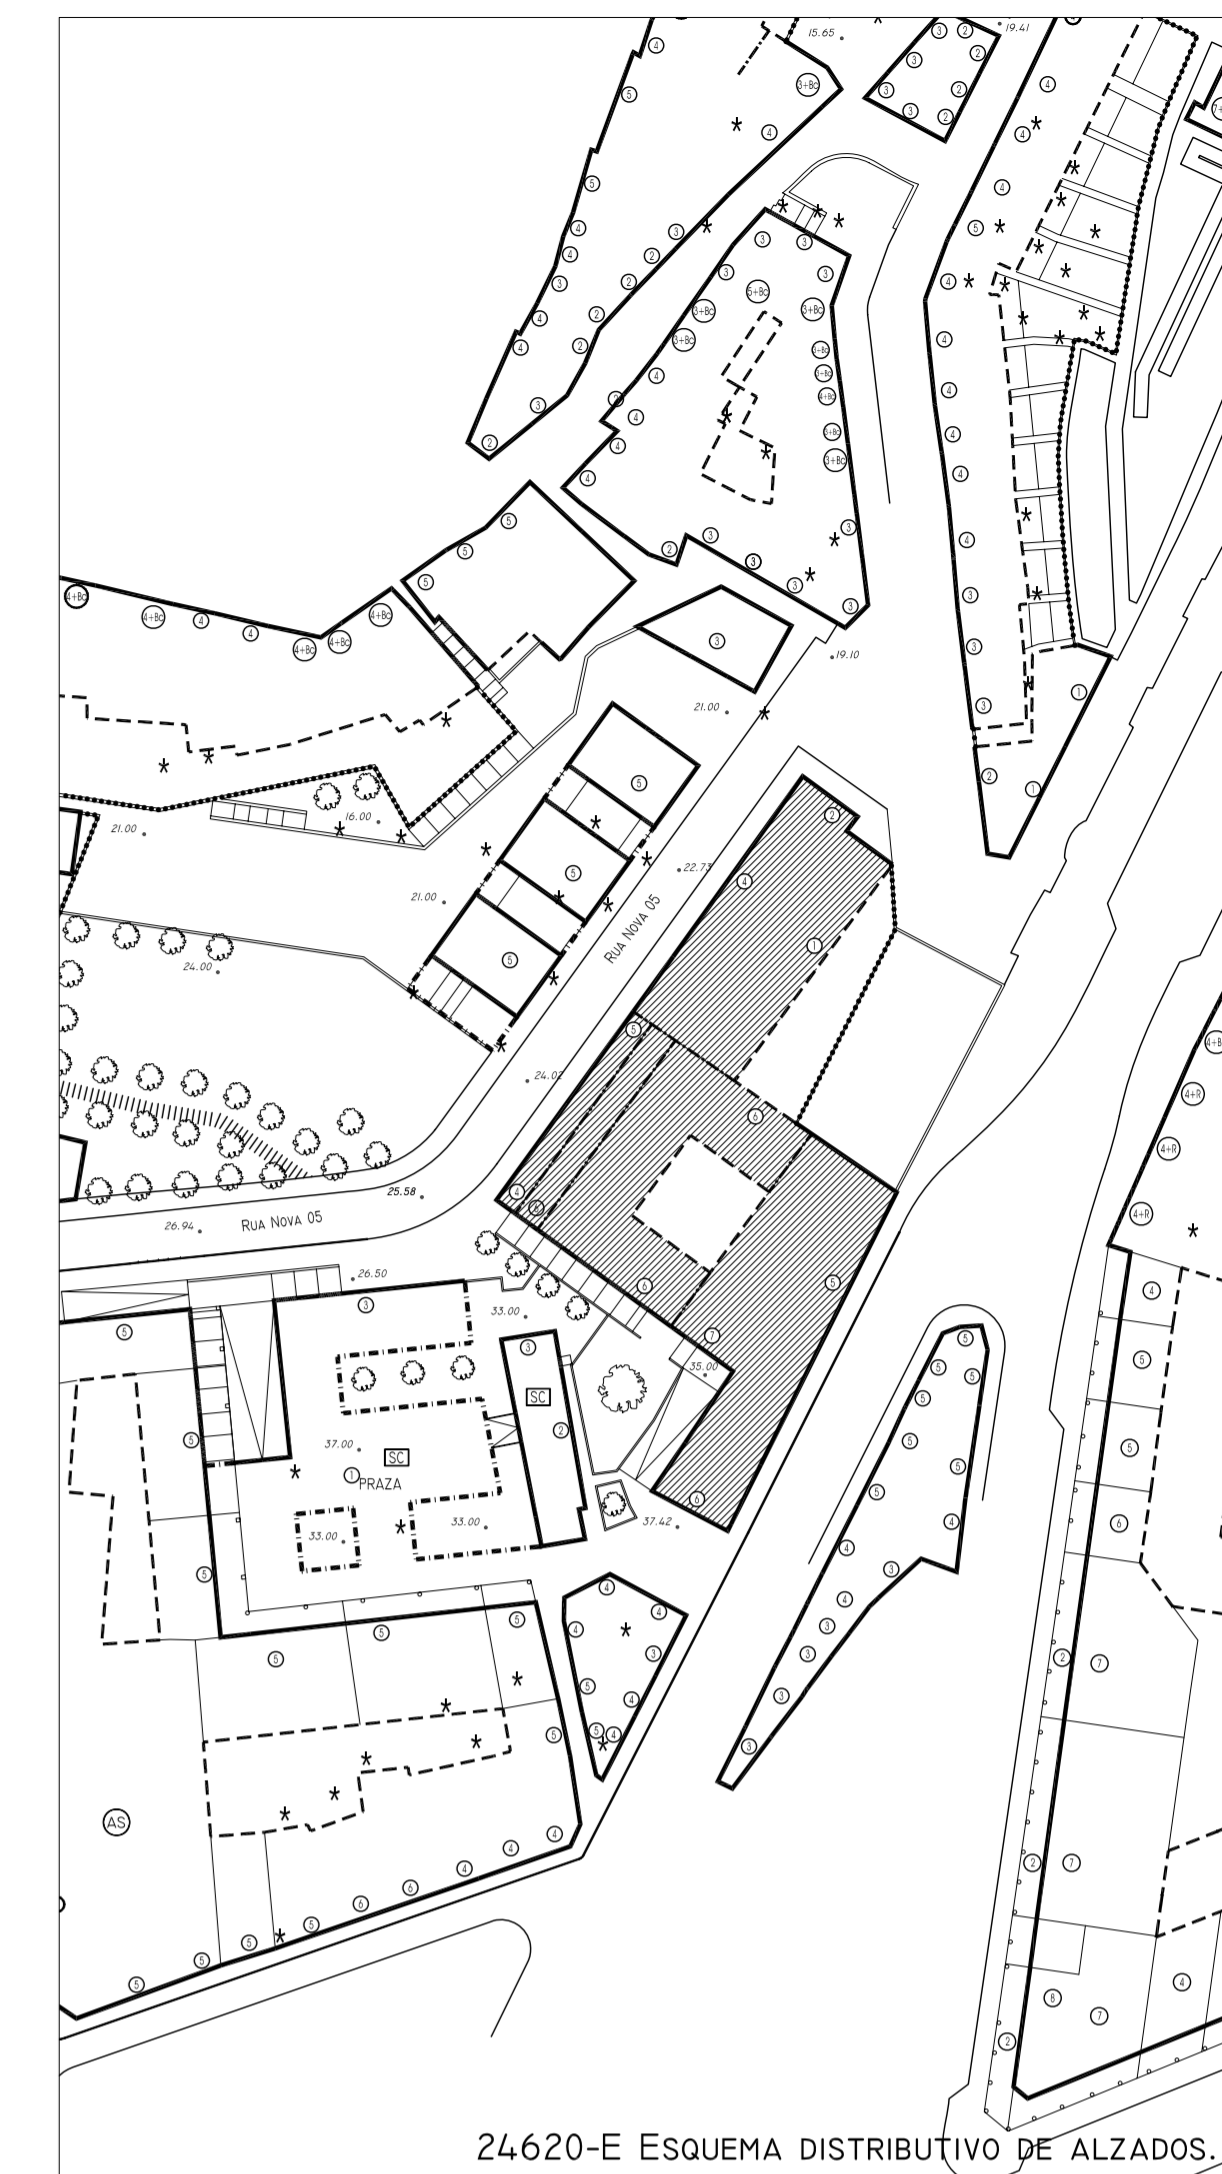

24620-E ESQUEMA DISTRIBUTIVO DE ALZADOS



<p>PLAN ESPECIAL DE PROTECCIÓN E REFORMA INTERIOR CASCO VELLO DE VIGO</p>	FASE: APROB. DEFINITIVA
	PLANO Nº 4.4-E
PLANOS DE ORDENACIÓN TÍTULO: ALZADOS PROPOSTOS. COUZADA 24620	ESCALA 1/200
CONSULTORA GALEGA, S.L. RUA SAN MARTÍN, 34 36003 PONTEVEDRA T: 986 85 89 57 FAX: 986 85 89 58 Email: consultoras@consulorgalega.com	DATA: DICIEMBRE 2006