


02 15.25/18.57




02 11.00/11.40

PRAZA ALFONSO XII

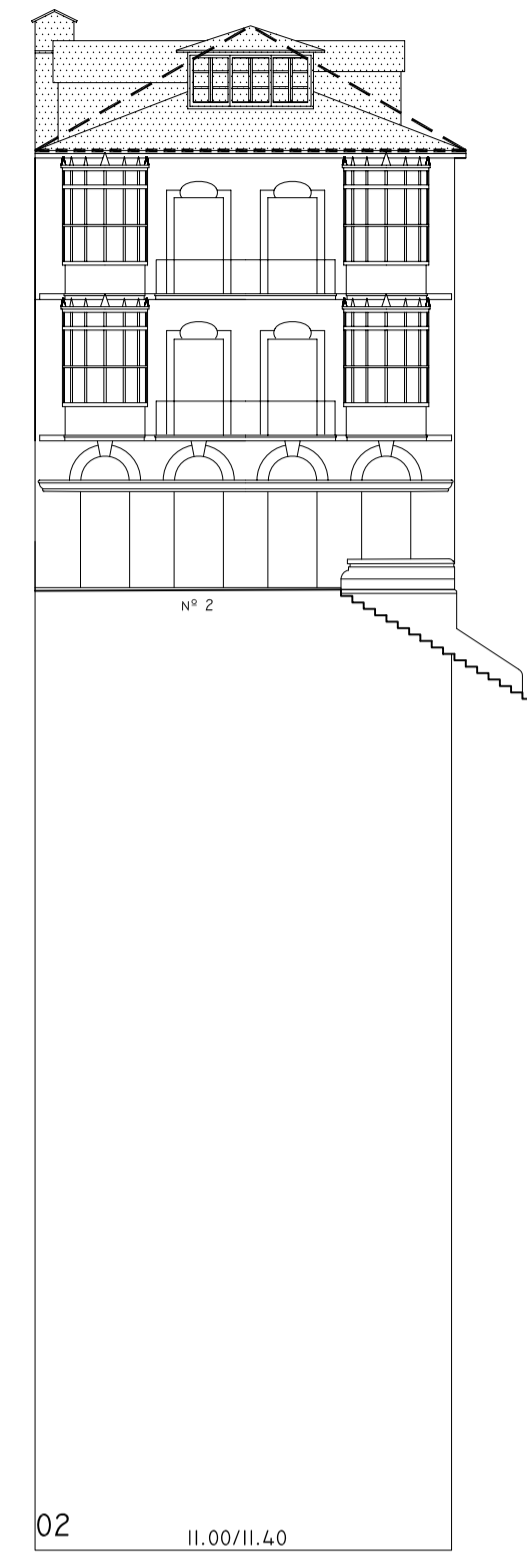


02 15.25/19.65 4.20/2.76 01 18.05/12.40

BAIXADA Ó FORTE

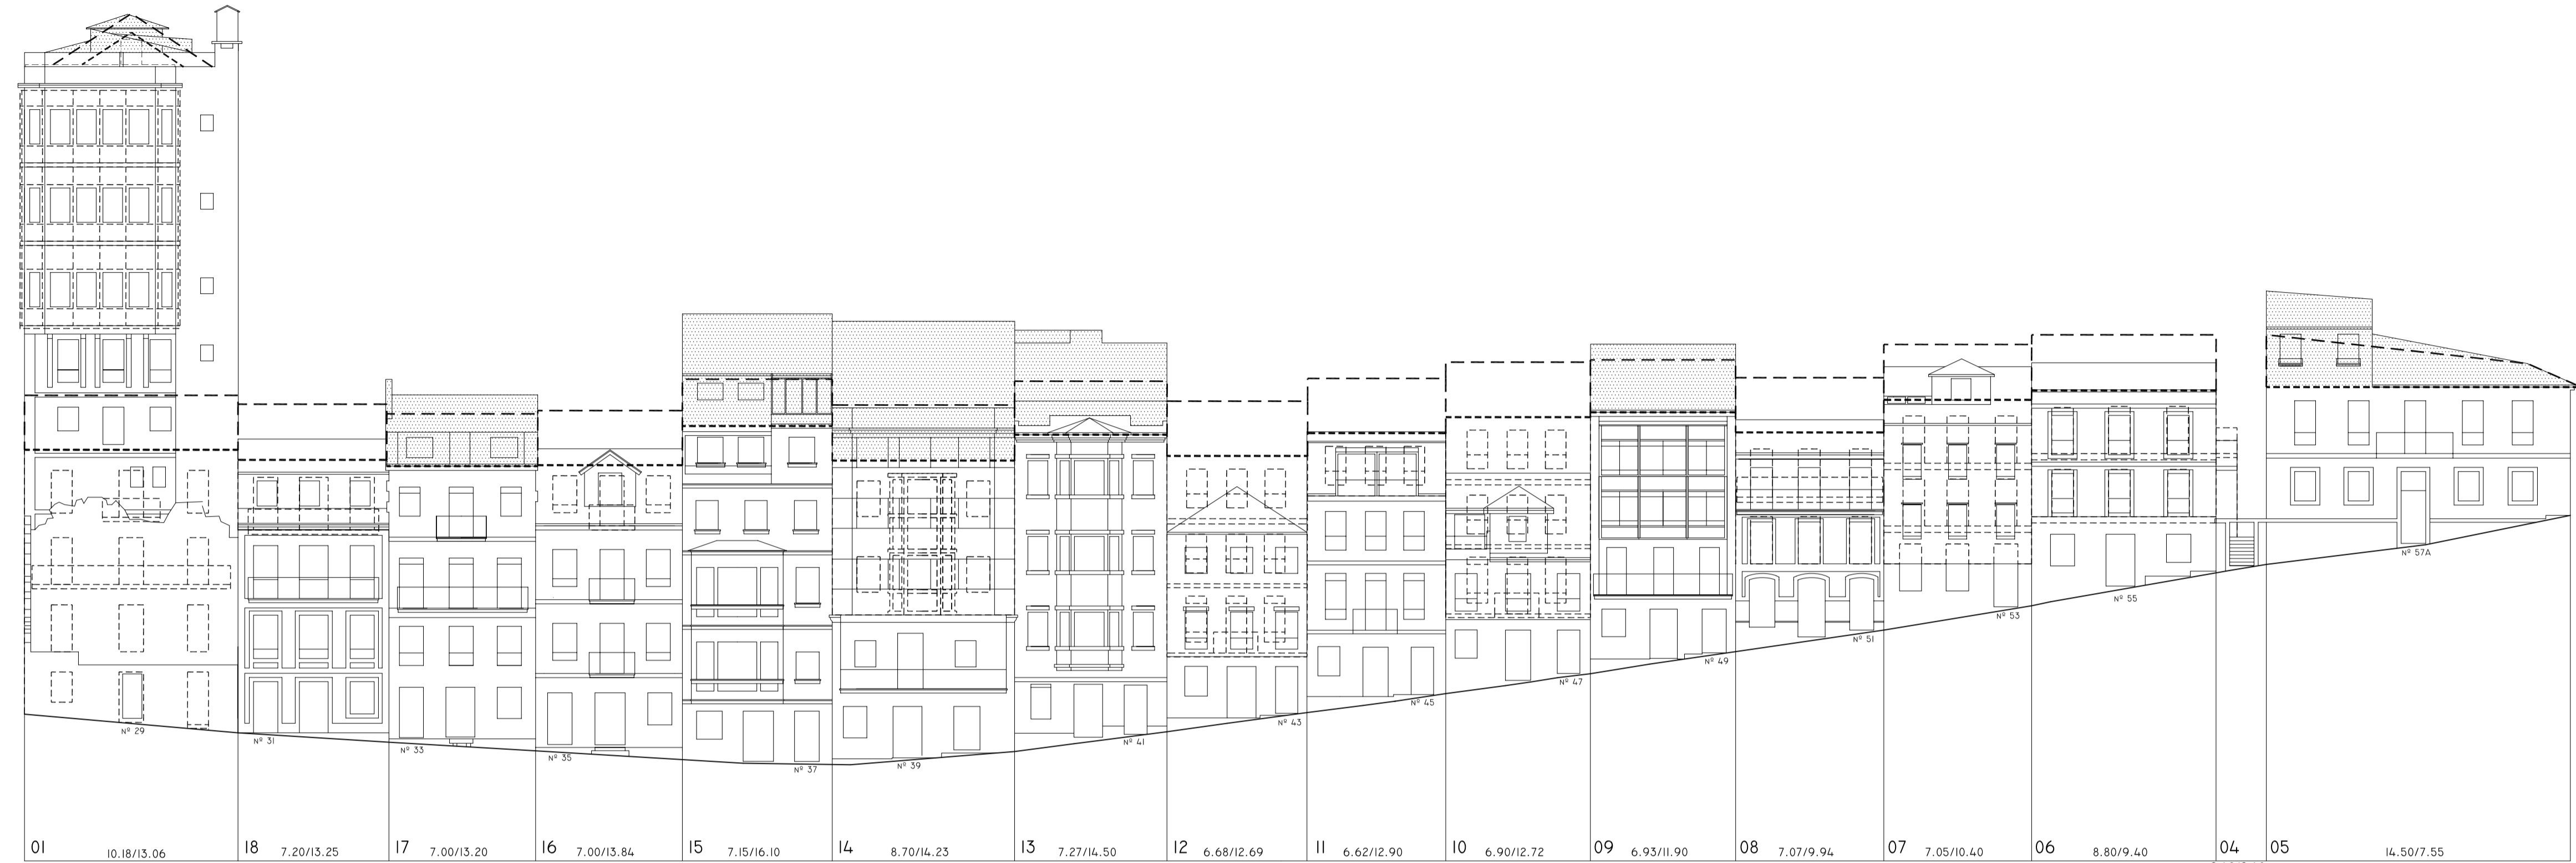


01 10.18/13.06 18 7.20/13.25 17 7.00/13.20 16 7.00/13.84 15 7.15/16.10 14 8.70/14.23 13 7.27/14.50 12 6.68/12.69 11 6.62/12.90 10 6.90/12.72 09 6.93/11.90 08 7.07/9.94 07 7.05/10.40 06 8.80/9.40 04 05 14.50/7.55

RÚA DOS POBOADORES

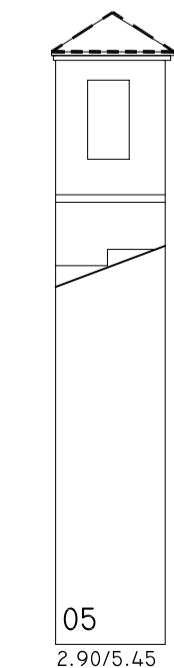


05 2.90/5.45

RÚA DOS POBOADORES

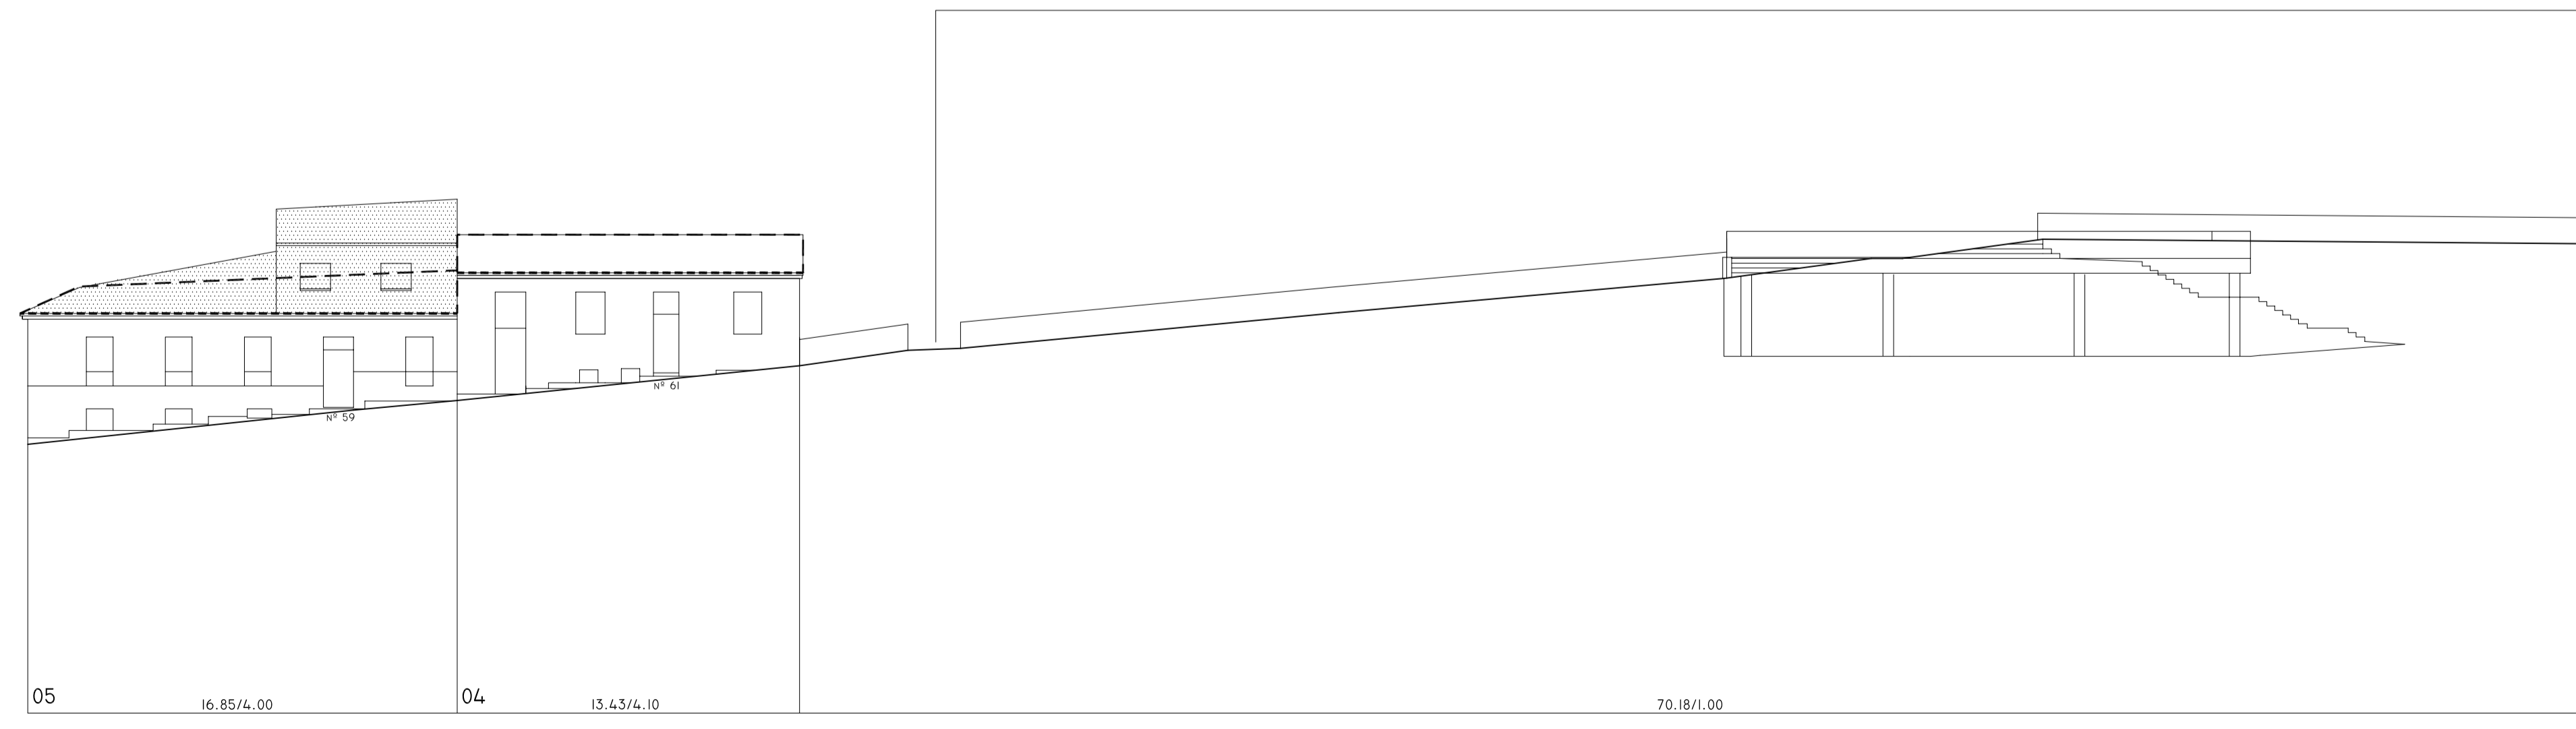

05 16.85/4.00 04 13.43/4.10 70.18/1.00

RÚA DOS POBOADORES

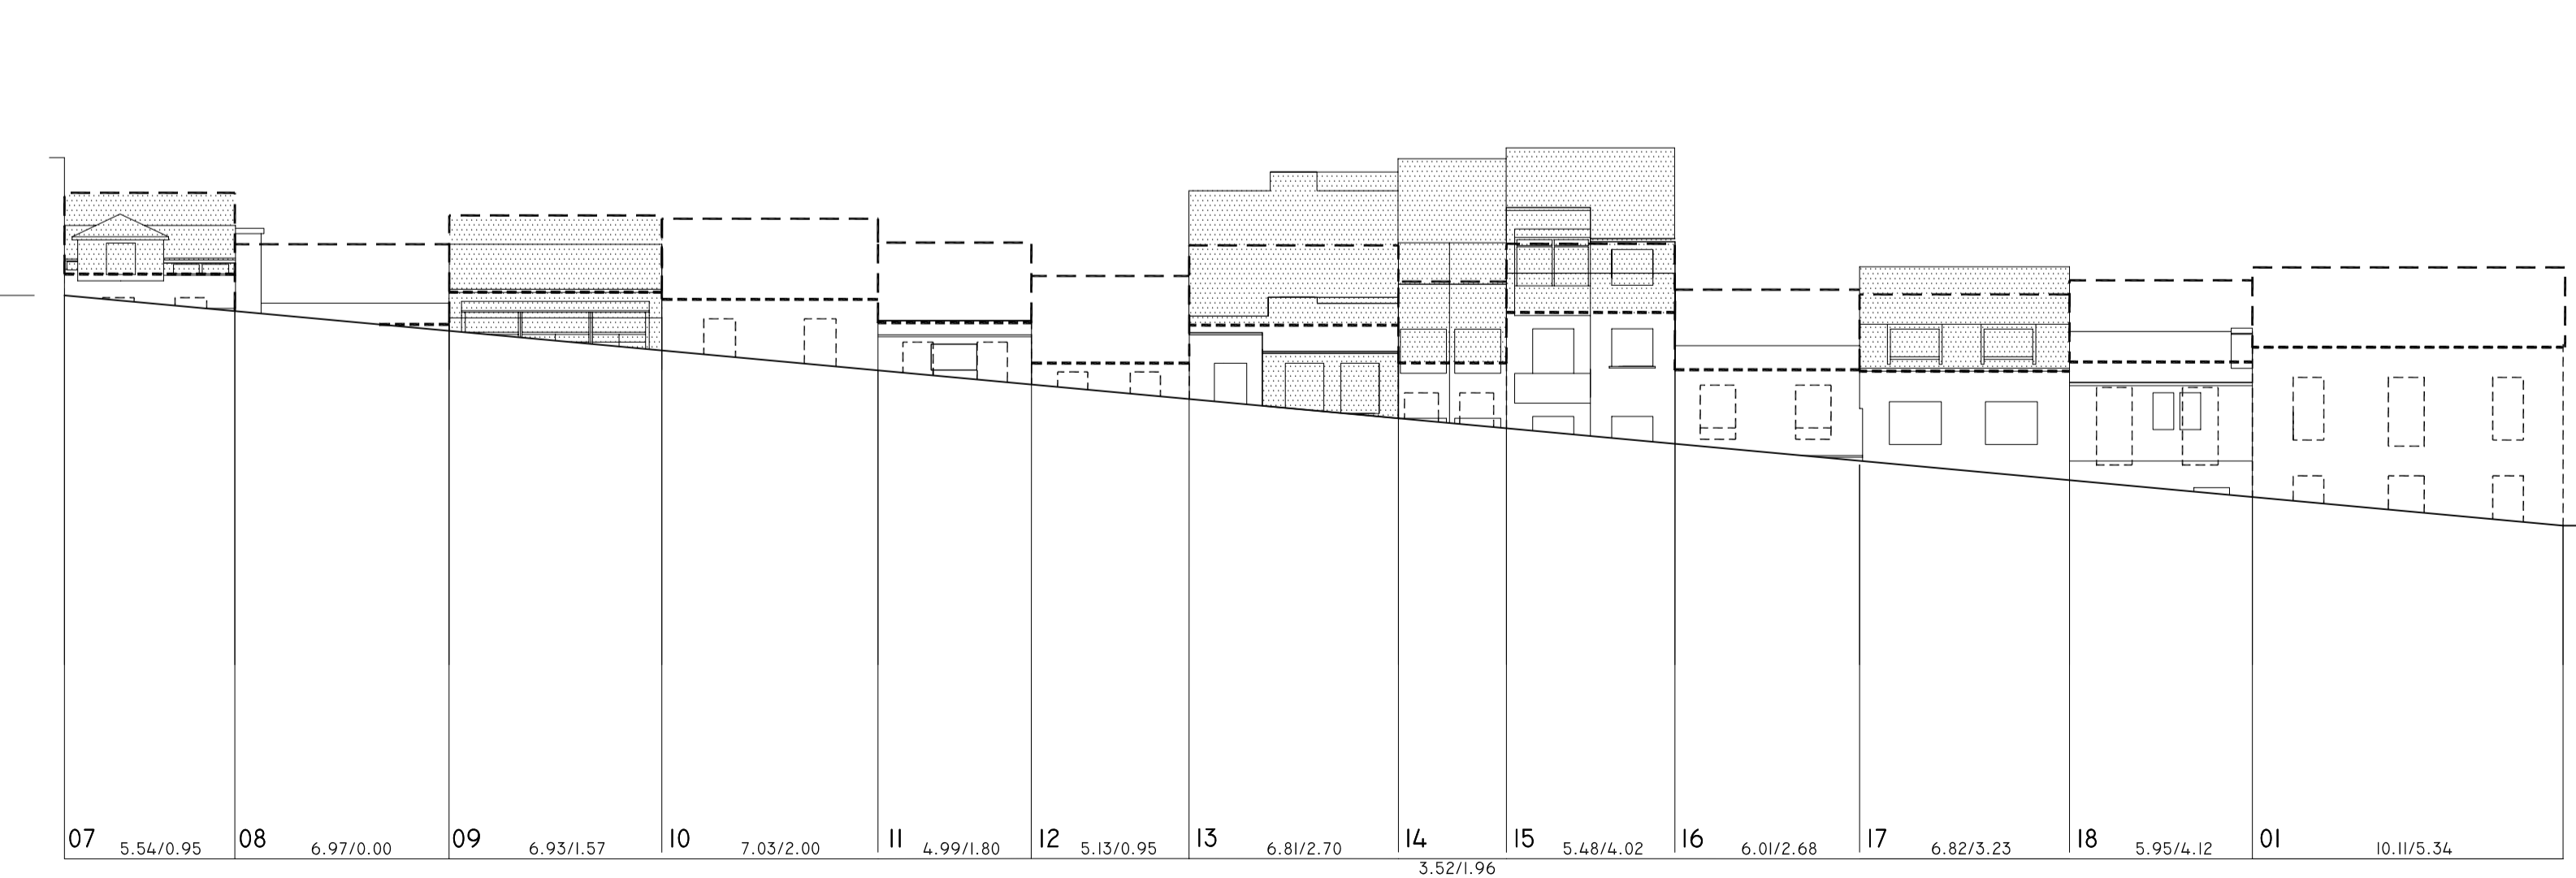

07 5.54/0.95 08 6.97/0.00 09 6.93/1.57 10 7.03/2.00 11 4.99/1.80 12 5.13/0.95 13 6.81/2.70 14 5.48/4.02 15 5.48/4.02 16 6.01/2.68 17 6.82/3.23 18 5.95/4.12 01 10.11/5.34

TRASEIRAS DA RÚA POBOADORES

Nº PARCELA FRENTE PARCELA/ALTURA DE CORNIXA (COTAS EN METROS)



	PLAN ESPECIAL DE PROTECCIÓN E REFORMA INTERIOR CASCO VELLO DE VIGO	FASE: APROB. DEFINITIVA
	PLANOS DE ORDENACIÓN TÍTULO: <b>ALZADOS PROPOSTOS. COUZADA 25631</b>	PLANO Nº <b>4.8</b> ESCALA 1/500
CONSULTORA GALEGA, S.L. RUA SAN MARINO, 3-8 36002 PONTEVEDRA T. 966 85 89 57 FAX. 966 85 89 58 E-mail: consultora@consultoragalega.com		DATA: DECEMBRO 2006