






83 24.72/11.75
Barrio do Cura

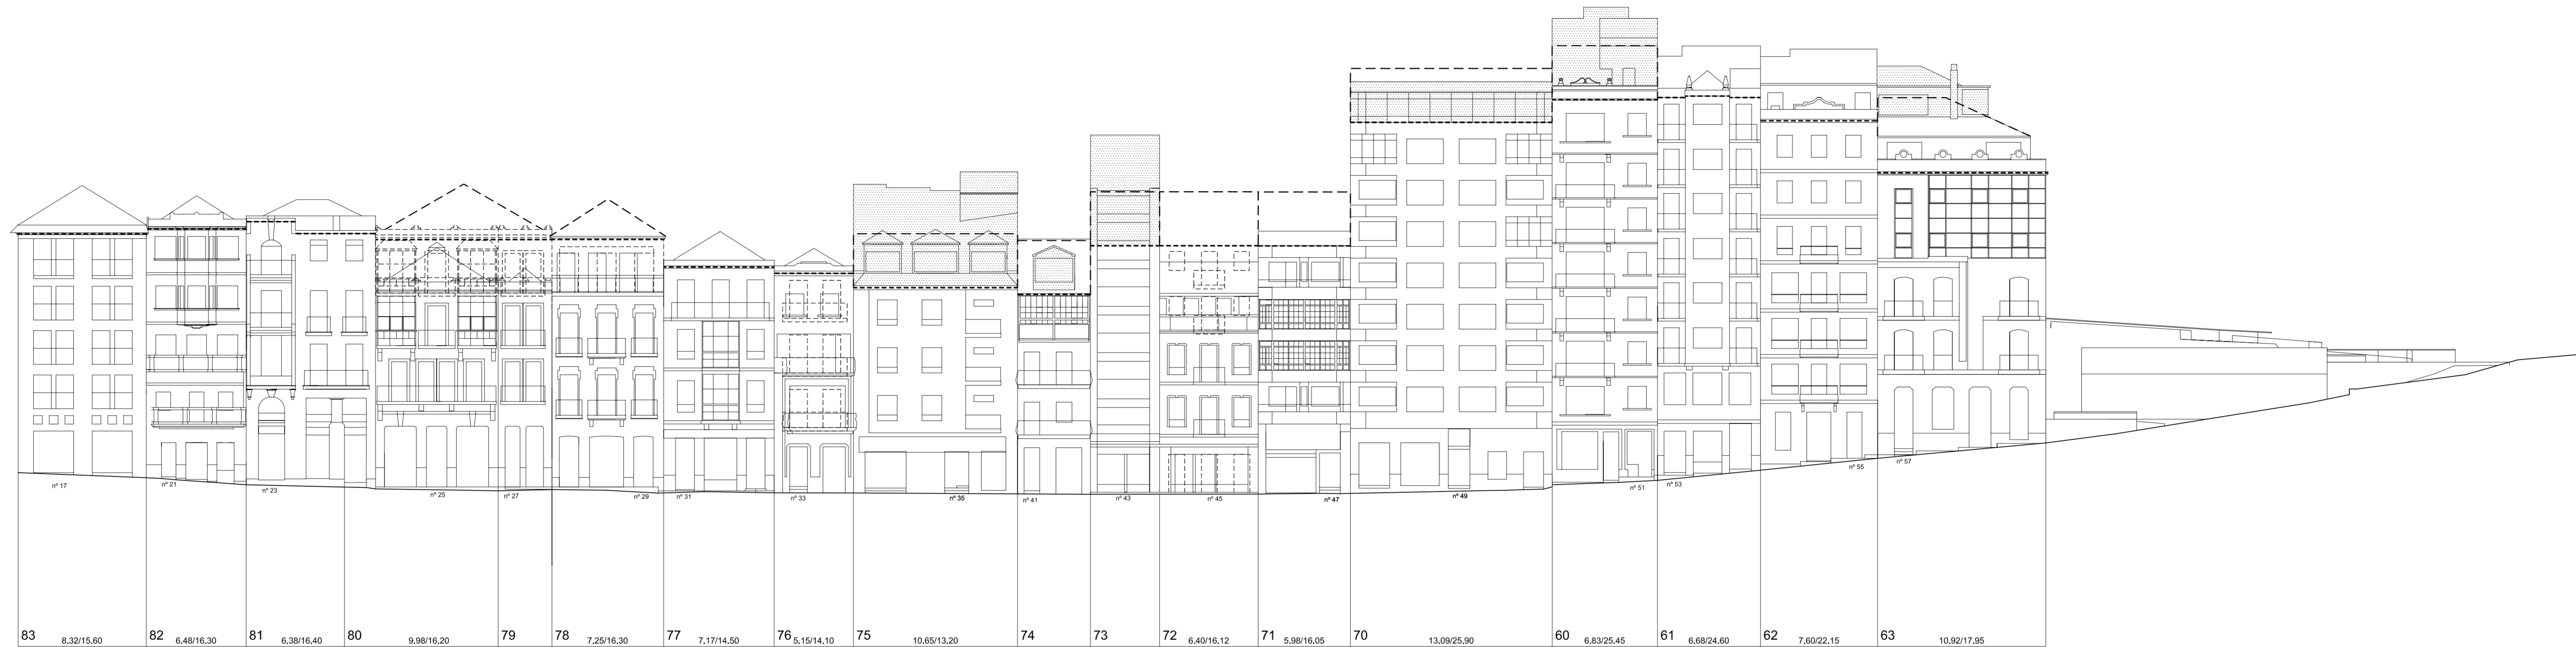

83 8.32/15.60 82 6.48/16.30 81 6.38/16.40 80 9.98/16.20 79 3.49/16.25 78 7.25/16.30 77 7.17/14.50 76 5.15/14.10 75 10.65/13.20 74 4.73/12.90 73 4.49/16.13 72 6.40/16.12 71 5.98/16.05 70 13.09/25.90 60 6.83/25.45 61 6.68/24.60 62 7.60/22.15 63 10.92/17.95
Rúa San Francisco Rúa San Francisco

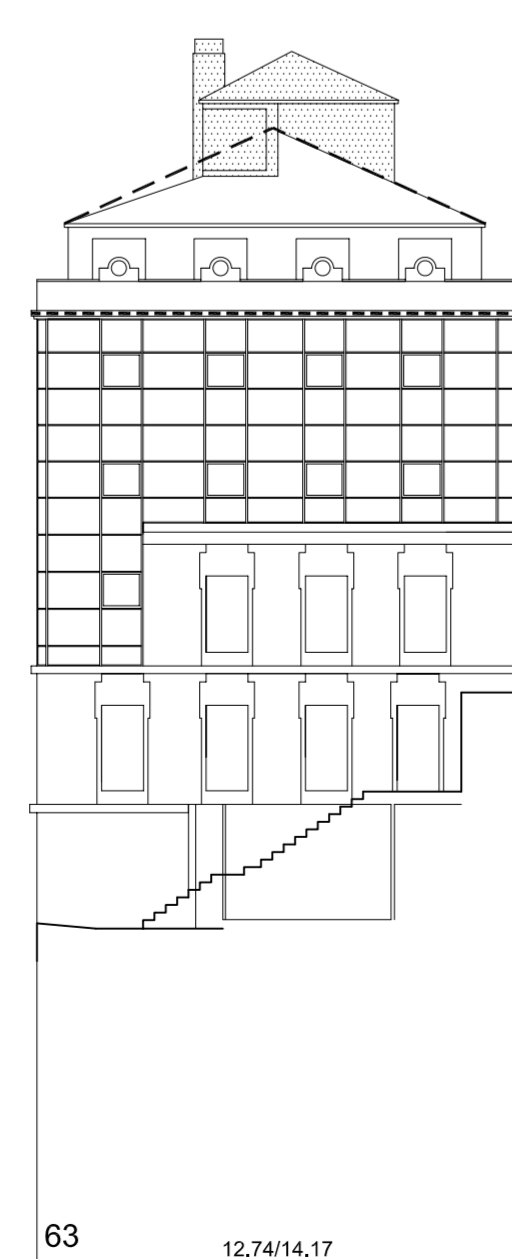


63 12.74/14.17

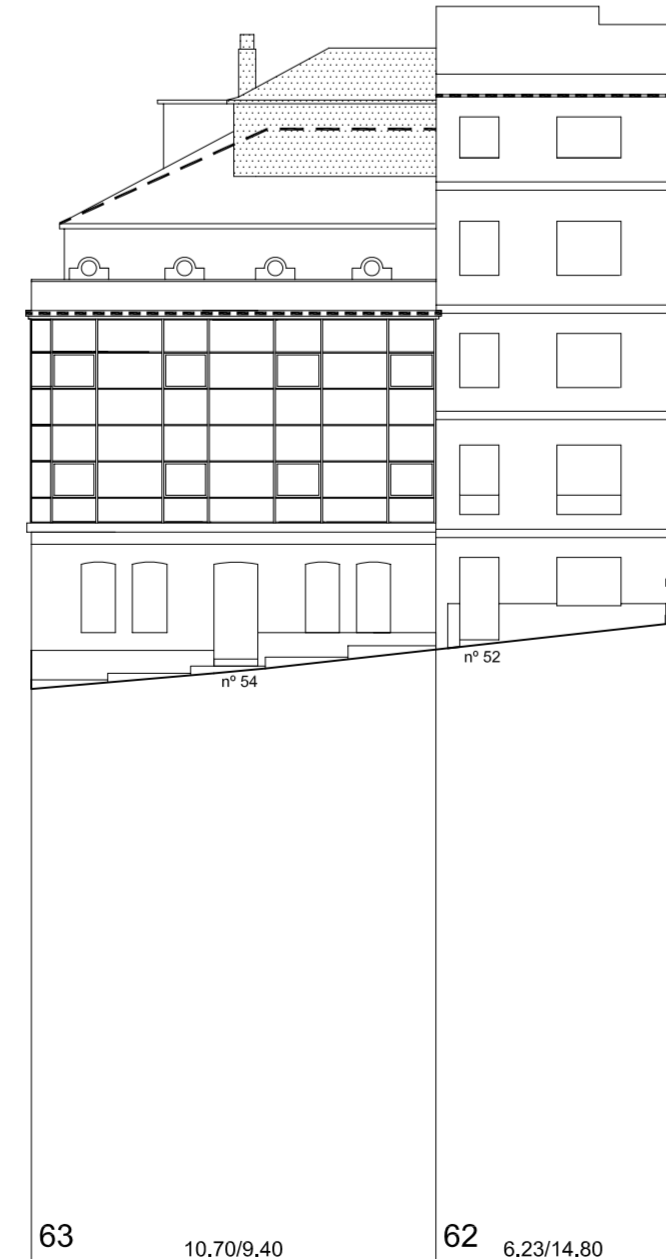


63 10.70/9.40 62 6.23/14.80

Rúa Santa Marta

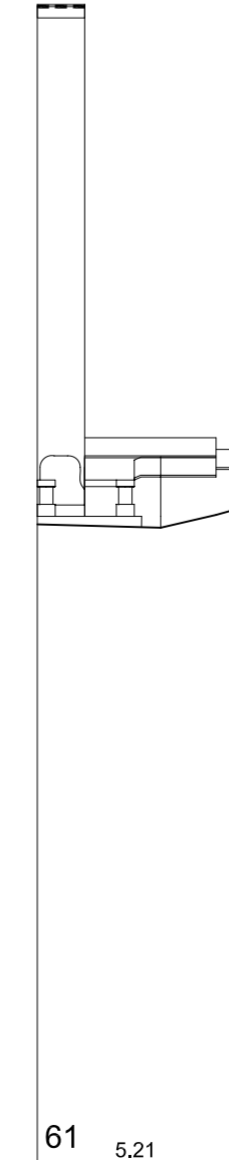

61 5.21

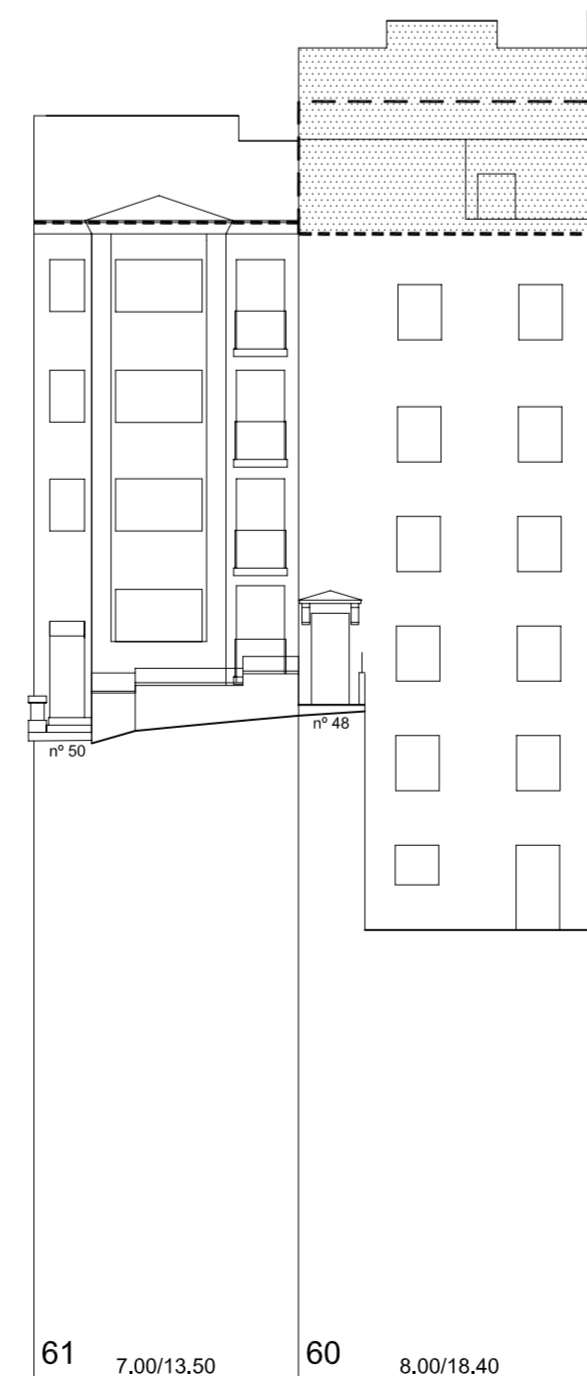

61 7.00/13.50 60 8.00/18.40

Rúa Santa Marta



24620-A ESQUEMA DISTRIBUTIVO DE ALZADOS.



	PLAN ESPECIAL DE PROTECCIÓN E REFORMA INTERIOR CASCO VELLO DE VIGO	FASE: APROB. DEFINITIVA
	PLANOS DE ORDENACIÓN TÍTULO: ALZADOS PROPOSTOS. COUZADA 24620	PLANO Nº 4.4-A ESCALA 1/200 DATA: DICIEMBRE 2006
CONSULTORA GALEGA, S.L. RUA SAN MARTINO, 3-4 36002 PONFERRADA T. 986 85 89 57 FAX 986 85 89 58 E-mail: consultor@consulorgalega.com		