


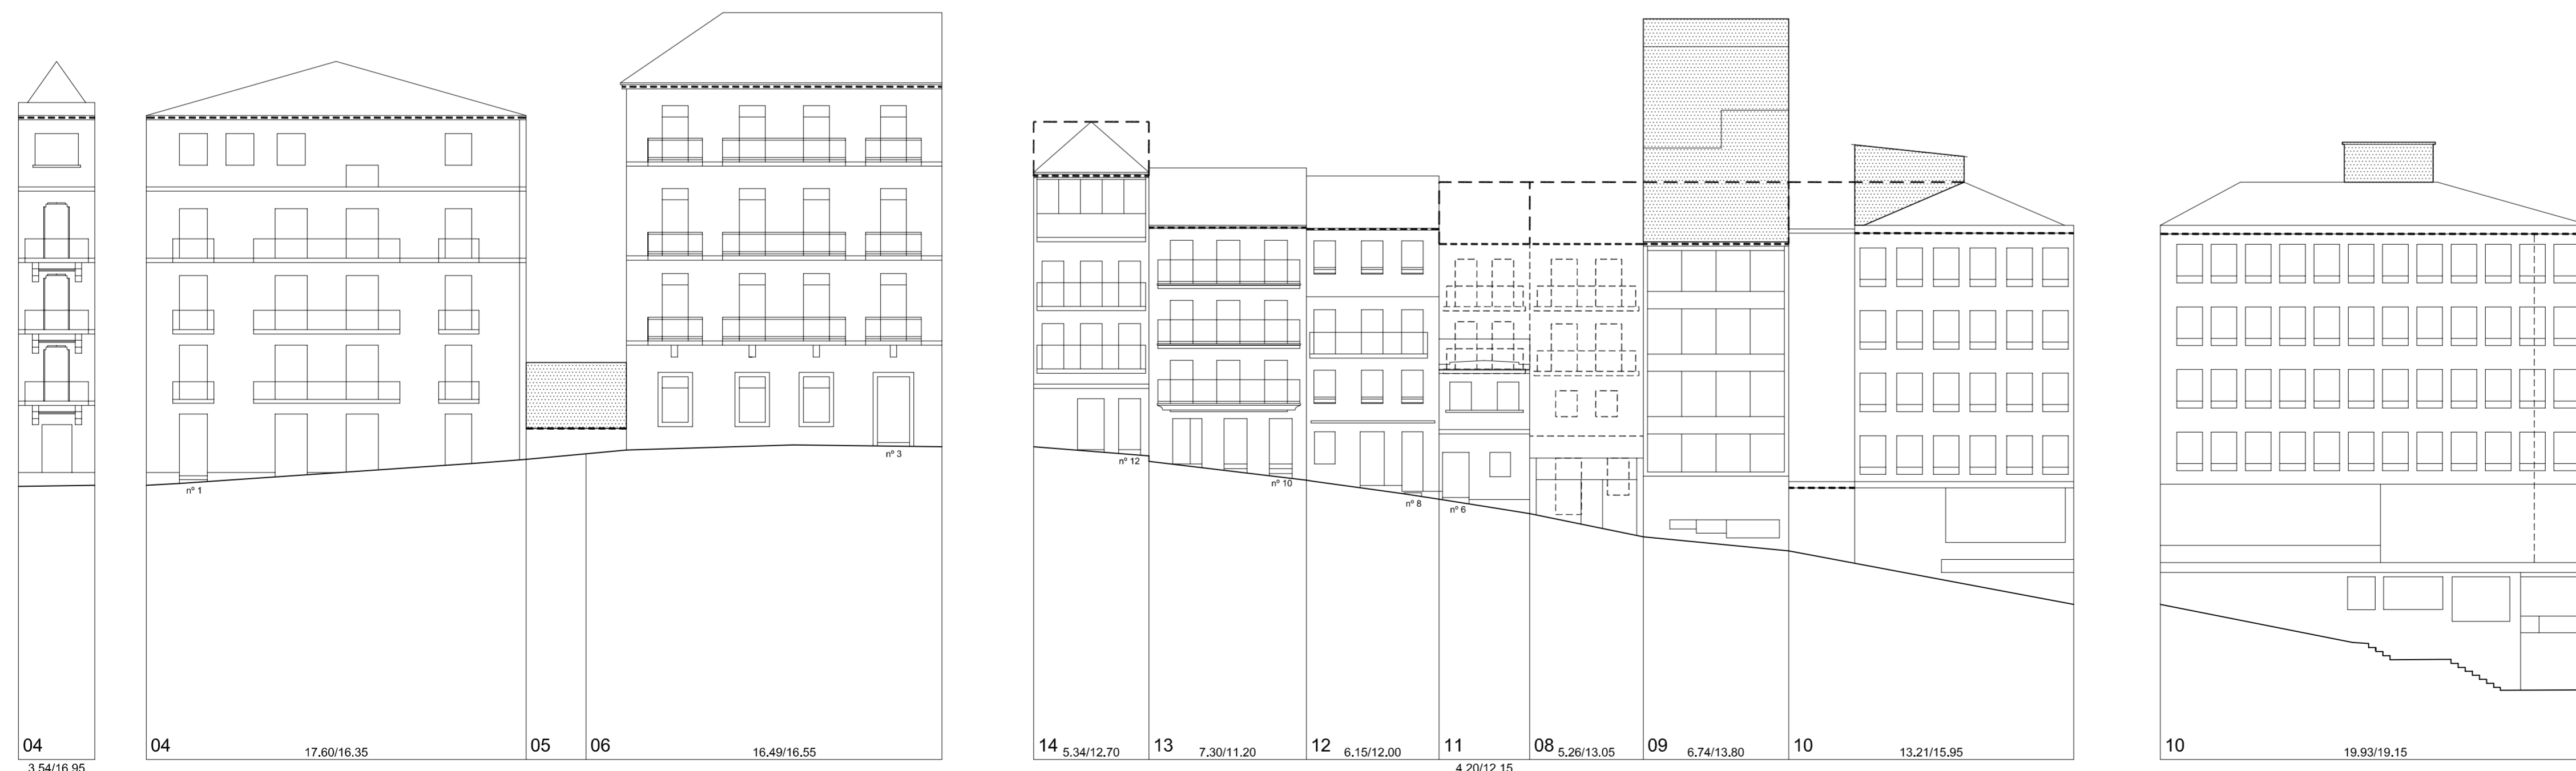

Praza da Porta do Sol

Rúa Elduayen



Rúa Abelaira Menéndez

Rúa Cruz Verde

Baixada ó Príncipe



	PLAN ESPECIAL DE PROTECCIÓN E REFORMA INTERIOR CASCO VELLO DE VIGO	FASE: APROB. DEFINITIVA
	PLANOS DE ORDENACIÓN TÍTULO: ALZADOS PROPOSTOS. COUZADA 27647	PLANO Nº 4.46 ESCALA 1/200
CONSULTORA GALEGA, S.L. RUA SAN MARTINO, 3-B 36002 PONEVEDRA TF. 986 85 89 57 FAX. 986 85 89 58 E-mail. consultora@consultoragalega.com		DATA: DECEMBRO 2006